



SIDE ELEVATION (TYP.)

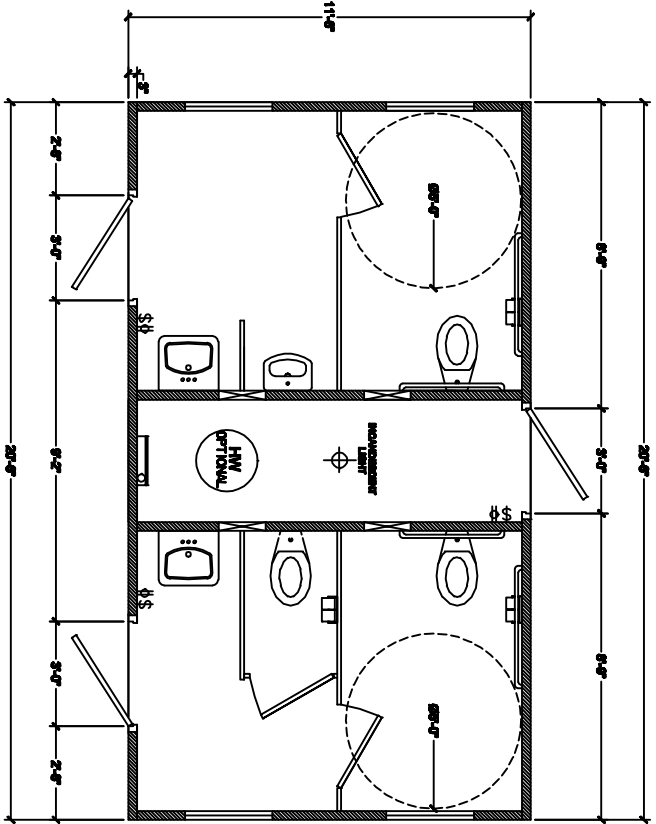


FLOOR PLAN

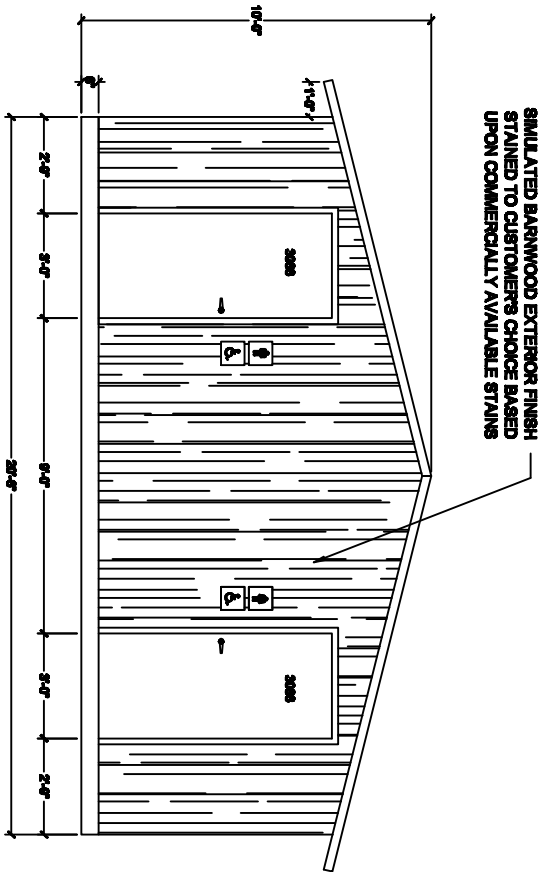

FRONT ELEVATION

SIMULATED BARNWOOD EXTERIOR FINISH STAINED TO CUSTOMER'S CHOICE BASED UPON COMMERCIALY AVAILABLE STAINS

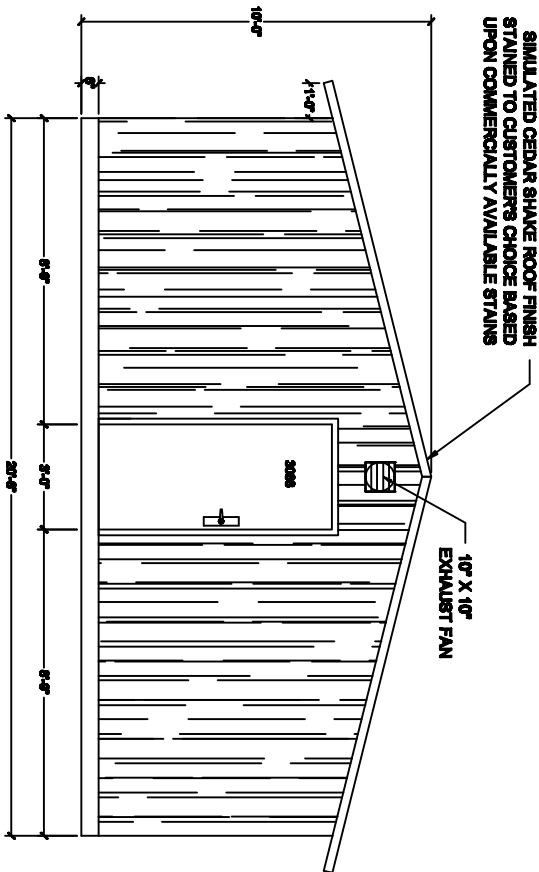

BACK ELEVATION

SIMULATED CEDAR SHAKE ROOF FINISH STAINED TO CUSTOMER'S CHOICE BASED UPON COMMERCIALY AVAILABLE STAINS

EXHAUST FAN

ALLEGHENY

PRECAST CONCRETE BUILDING
11'-6" X 20'-6" X 10'-0" H



CARR CONCRETE
SUBSIDIARY OF R.W. SIDLEY, INC.

CARR CONCRETE CORPORATION
P.O. BOX 265
WAVERLY, WV 26184-0265

PHONE: (800)837-8918
FAX: (304)484-4013

REV	DATE	DESCRIPTION
0		APPROVAL

SUBMITTED: _____
 APPROVAL: _____
 DRAWING: _____
 DATE: _____
 CHECKED BY: _____
 DRAWN BY: _____
 SCALE: AS INDICATED
 SHEET NO. 1 OF 1