



FRONT ELEVATION

SIMULATED SLIT FACE BLOCK EXTERIOR FINISH STAINED TO CUSTOMER'S CHOICE BASED UPON COMMERCIALY AVAILABLE STAINS

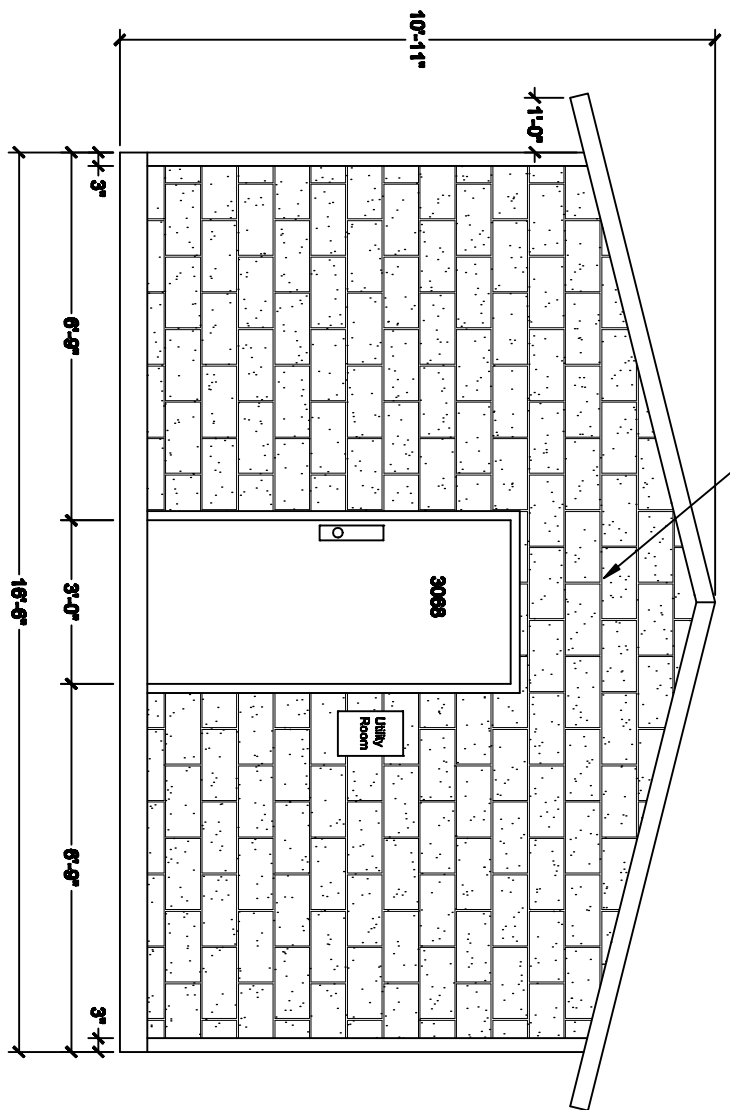


BACK ELEVATIONS

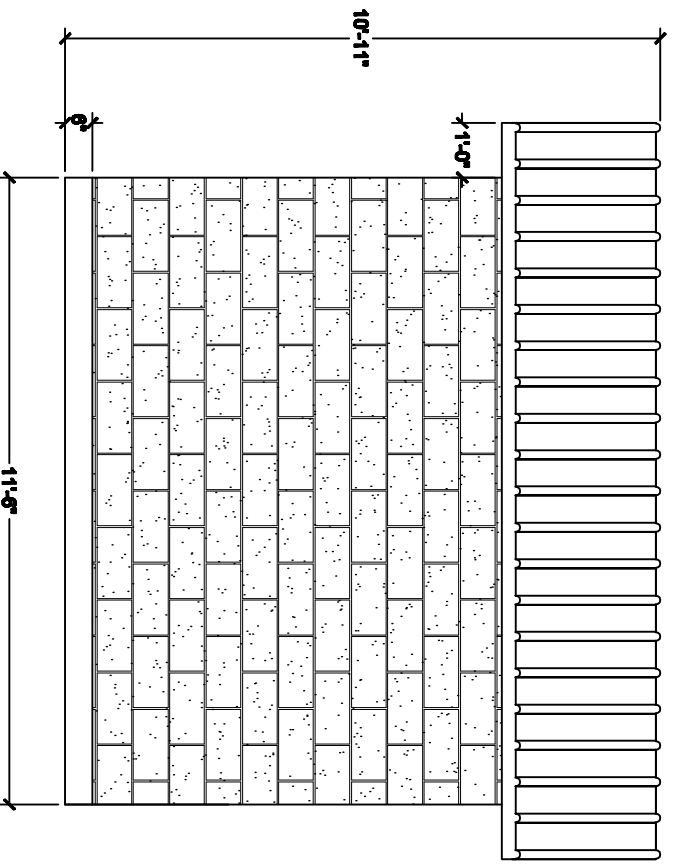

RIGHT ELEVATION

SIMULATED METAL RIBBED ROOF FINISH STAINED TO CUSTOMER'S CHOICE BASED UPON COMMERCIALY AVAILABLE STAINS

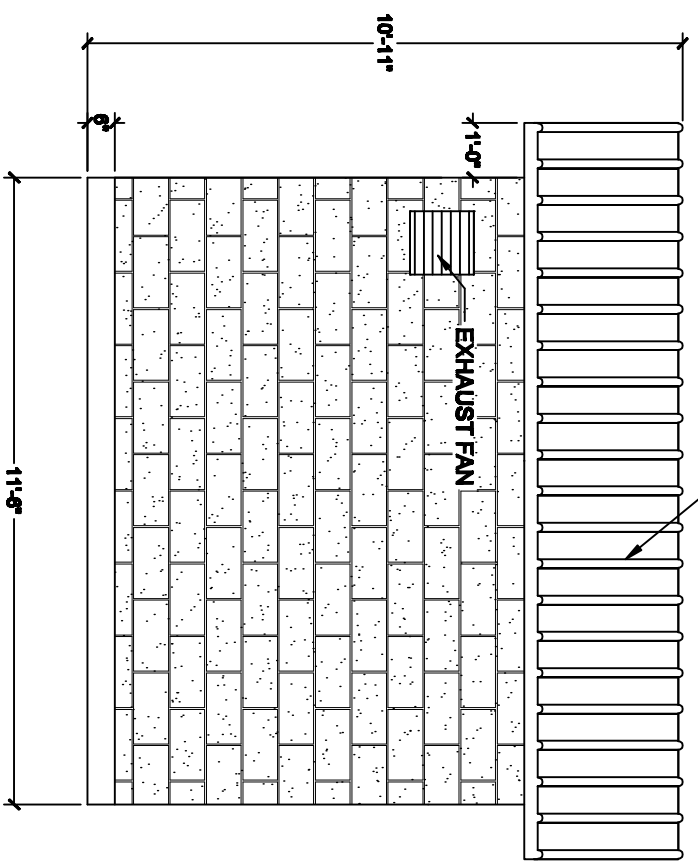

LEFT ELEVATIONS

BLUE RIDGE

PRECAST CONCRETE BUILDING
11'-6" X 16'-6" X 10'-11" H



CARR CONCRETE CORPORATION
P.O. BOX 265
WAVERLY, WV 26184-0265
PHONE: (800)837-8918
FAX: (304)484-4013

REV	DATE	DESCRIPTION
0		AS SHOWN

DATE: 10/06/08
DRAWN BY: ASB
SCALE: AS INDICATED
SHEET NO.: 2 OF 2