




LEFT ELEVATION

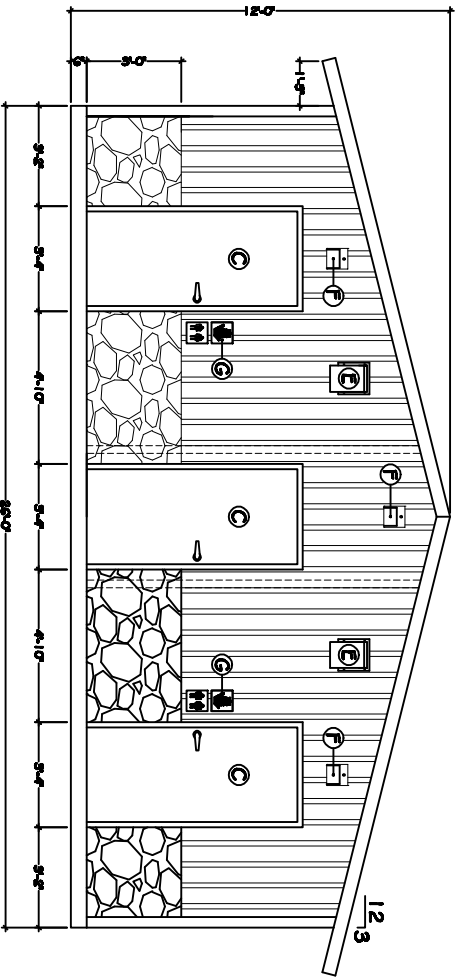

RIGHT ELEVATION

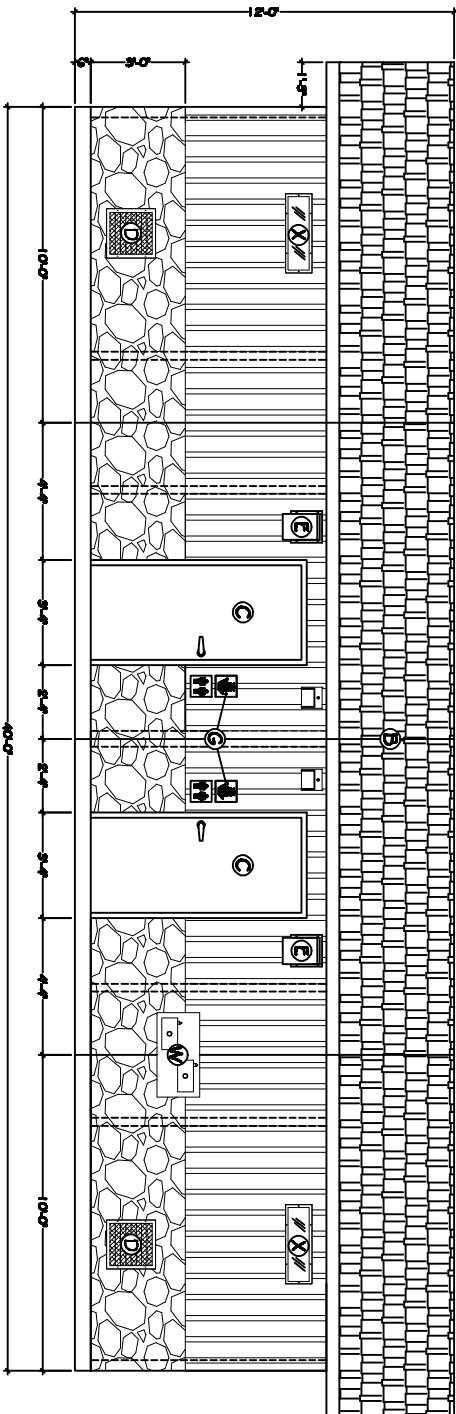

FRONT ELEVATION

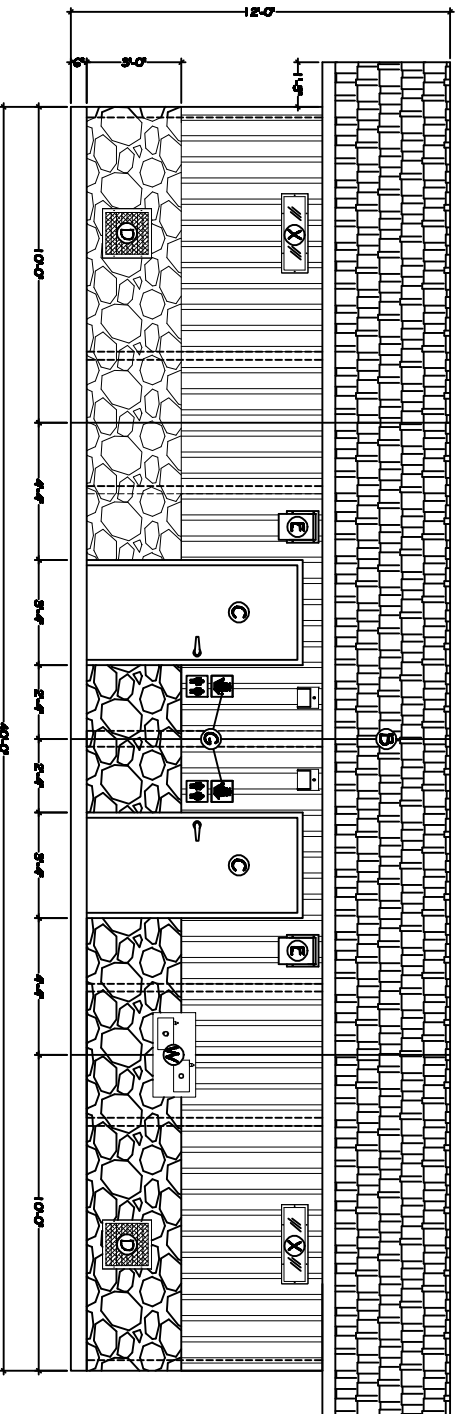

BACK ELEVATION

**MONONGAHELA**  
**PRECAST CONCRETE BUILDING**  
 26'-0" x 40'-0" x 12'-0"



**CARR CONCRETE**  
 SUBSIDIARY OF R.W. SIDLEY, INC.

CARR CONCRETE CORPORATION  
 P.O. BOX 265  
 WAVERLY, WV 26184-0265

PHONE: (800)837-8918  
 FAX: (304)464-4013

REV	DATE	DESCRIPTION

SUBMITTAL  
 APPROVAL  
 DRAWING

JOB # \_\_\_\_\_  
 CHECKED BY \_\_\_\_\_  
 DATE 1/05/09  
 DRAWN BY EAG  
 SCALE AS INDICATED  
 SHEET NO. 2 of 2