




LEFT ELEVATION

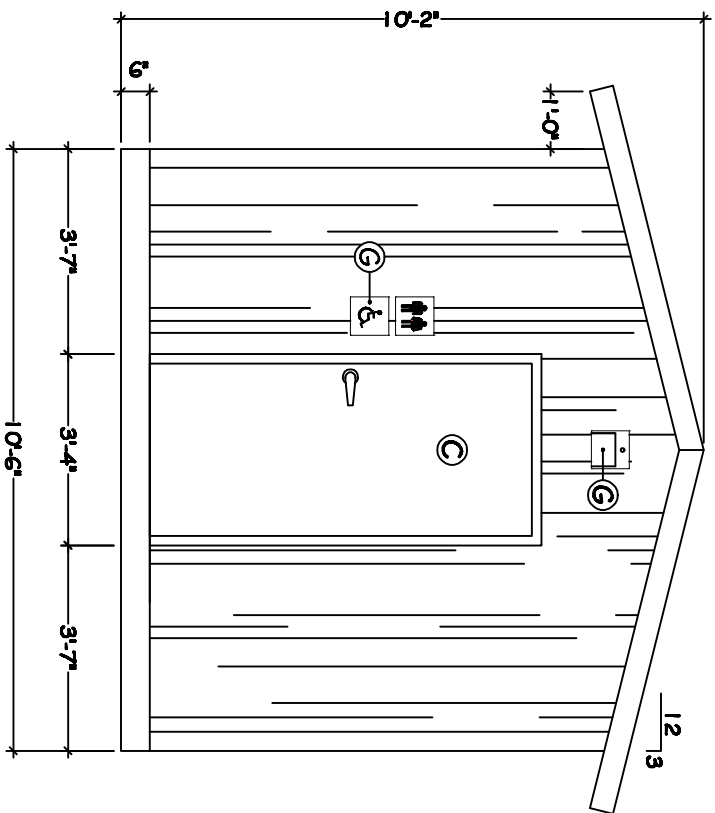

RIGHT ELEVATION

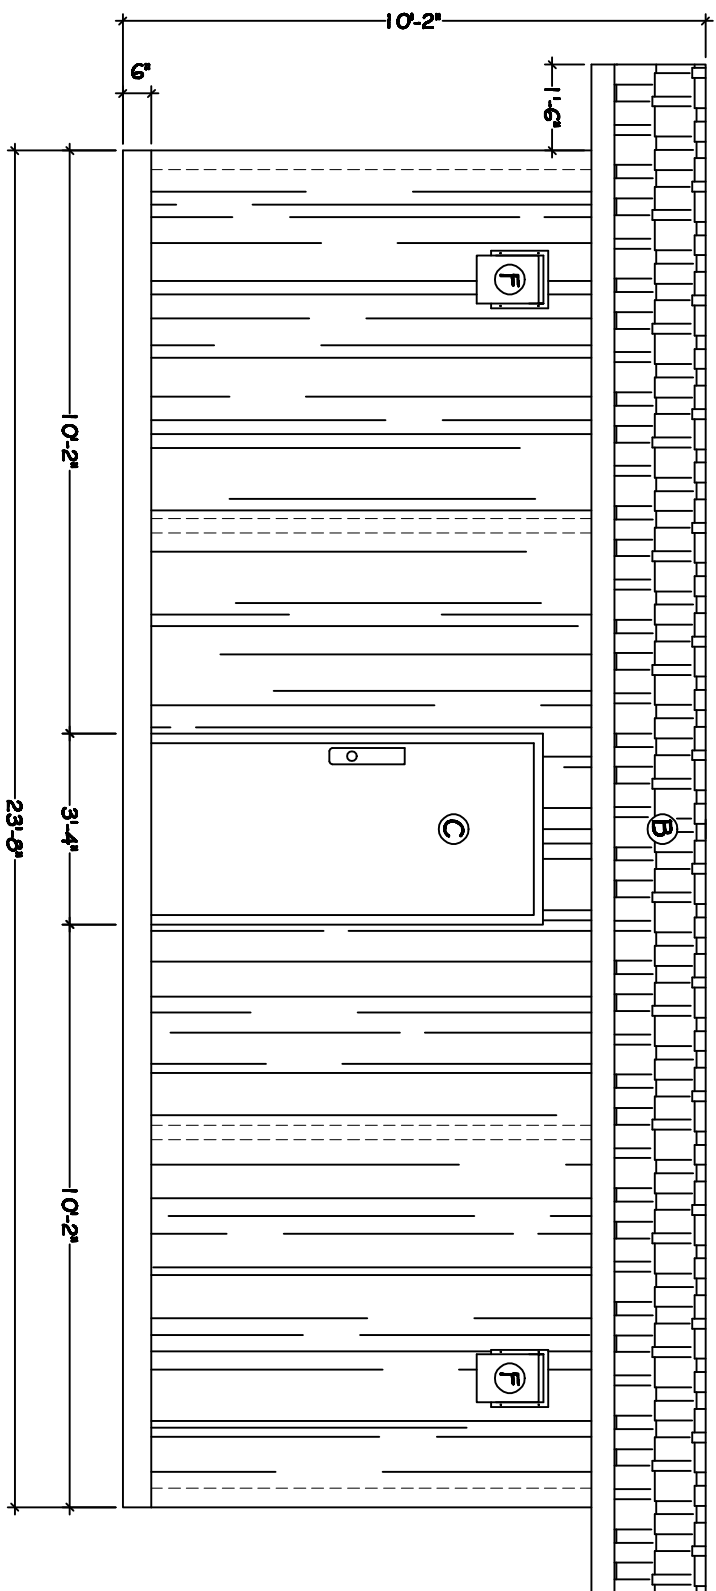

REAR ELEVATION

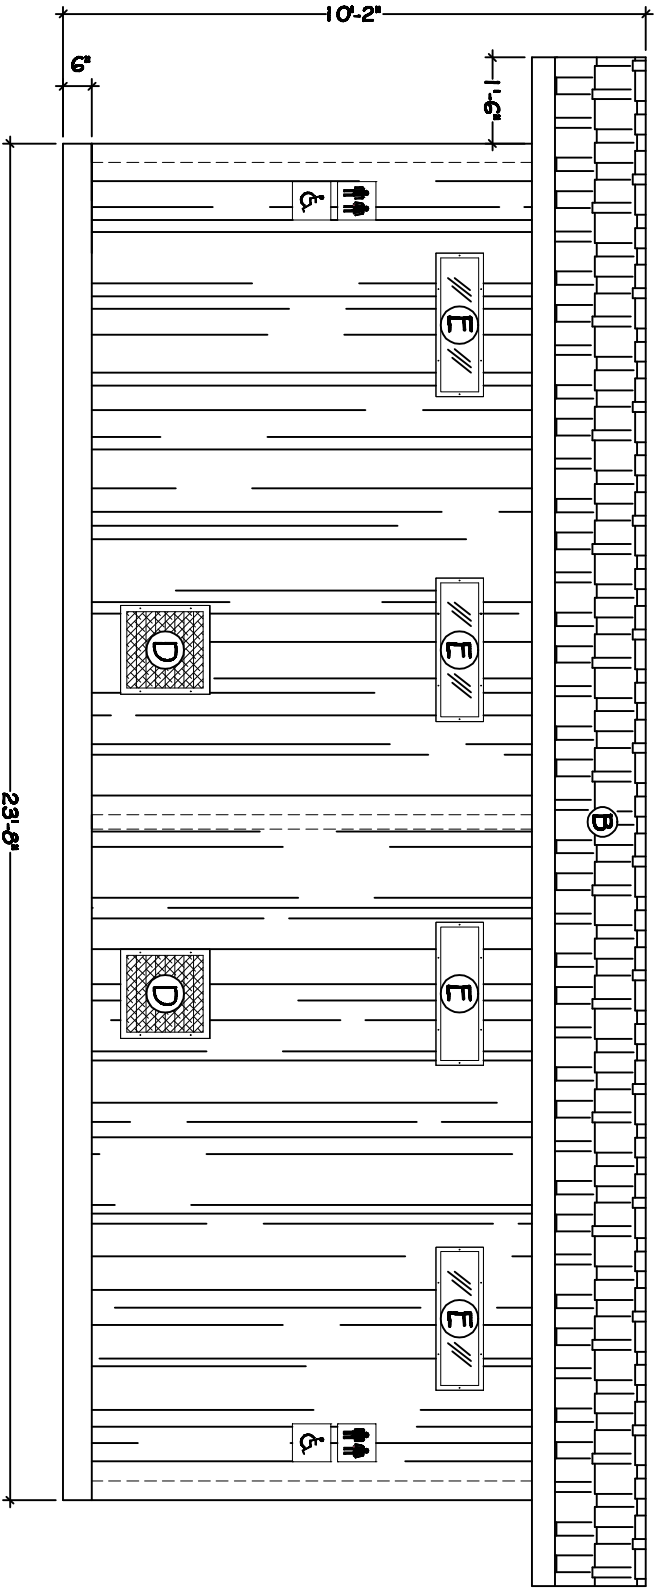

FRONT ELEVATION

REV	DATE	DESCRIPTION

SUBMITTAL APPROVAL DRAWING
 JOB # _____
 CHECKED BY _____
 DATE 09/08/09
 DRAWN BY BAJ
 SCALE AS INDICATED
 SHEET NO. 2 of 2

PENDLETON
PRECAST CONCRETE BUILDING
 10'-6" x 23'-8" x 10'-2"



CARR CONCRETE
 SUBSIDIARY OF R.W. SIDLEY, INC.

CARR CONCRETE CORPORATION
 P.O. BOX 265
 WAVERLY, WV 26184-0265
 PHONE: (800)837-8918
 FAX: (304)464-4013