




LEFT ELEVATION

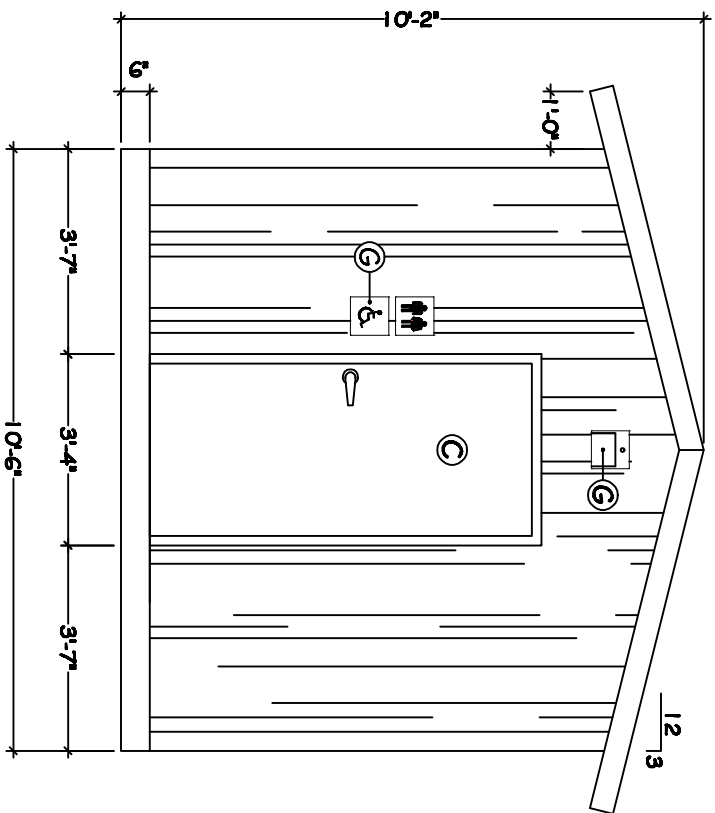

RIGHT ELEVATION

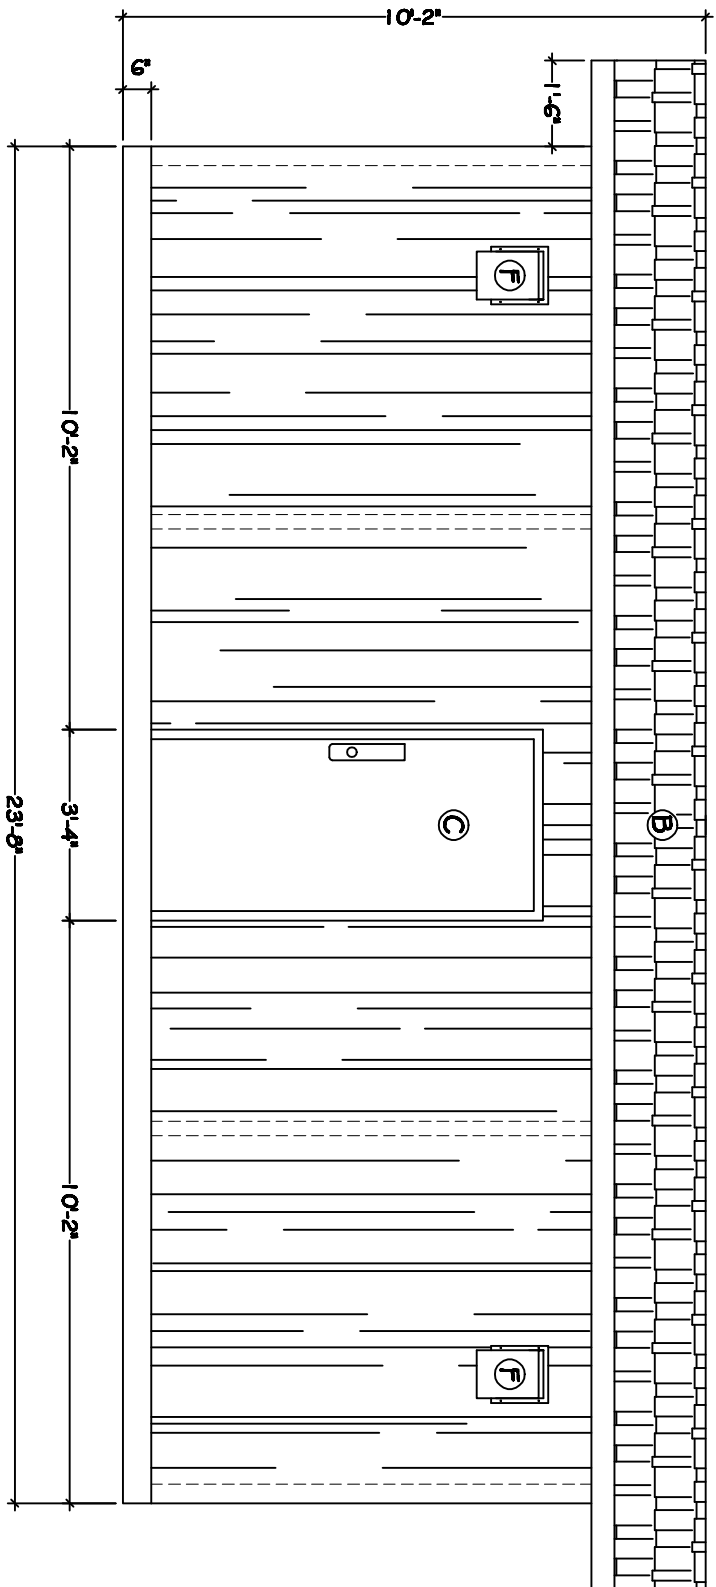

REAR ELEVATION

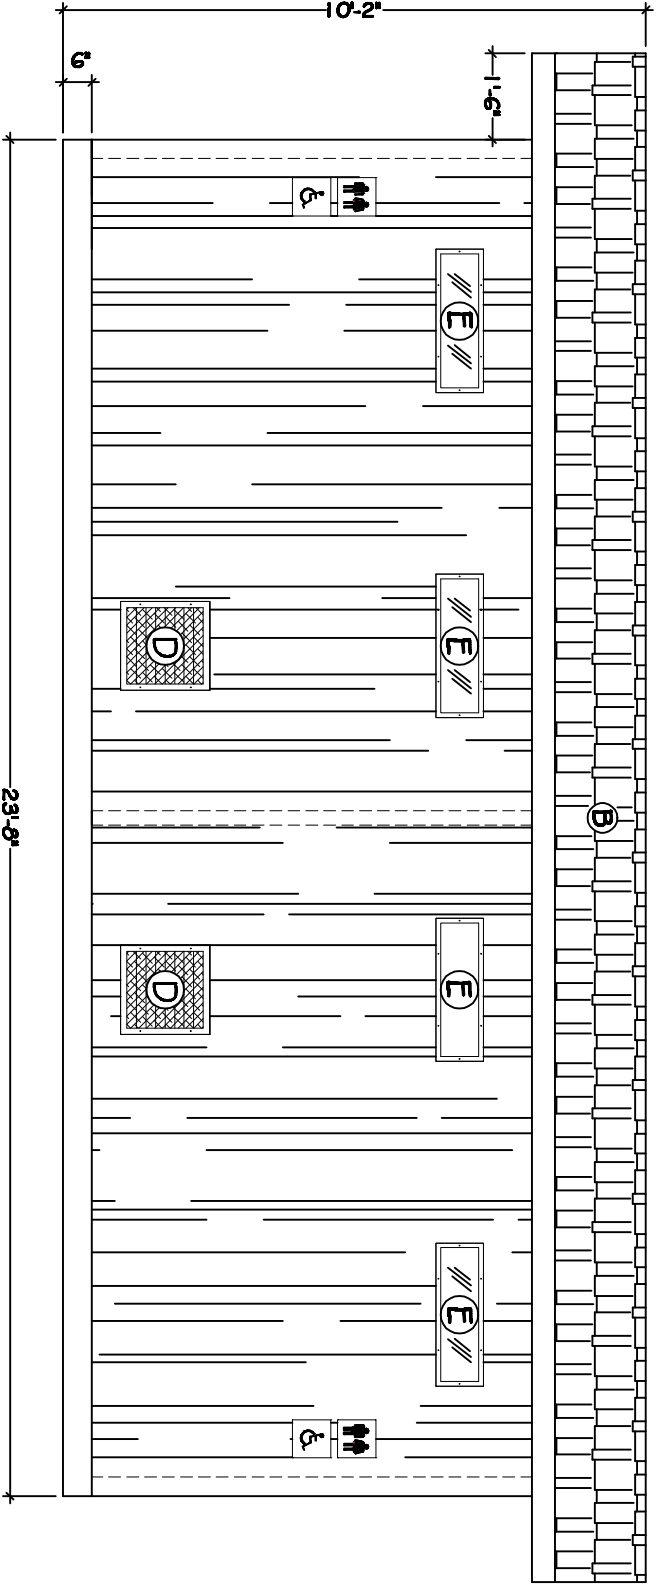

FRONT ELEVATION

SCIOTO

PRECAST CONCRETE BUILDING  
10'-6" x 23'-8" x 10'-2"



**CARR CONCRETE**  
SUBSIDIARY OF R.W. SIDLEY, INC.

CARR CONCRETE CORPORATION  
P.O. BOX 265  
WAVERLY, WV 26184-0265

PHONE: (800)837-8918  
FAX: (304)464-4013

REV	DATE	DESCRIPTION

SUBMITTAL APPROVAL DRAWING  
 DESIGNED BY: [blank]  
 CHECKED BY: [blank]  
 DATE: 09/08/09  
 DRAWN BY: BAAG  
 SCALE: AS INDICATED  
 SHEET NO.: 2 of 2