



SIMULATED BARNWOOD EXTERIOR FINISH
 STAINED TO CUSTOMER'S CHOICE BASED
 UPON COMMERCIALY AVAILABLE STAINS

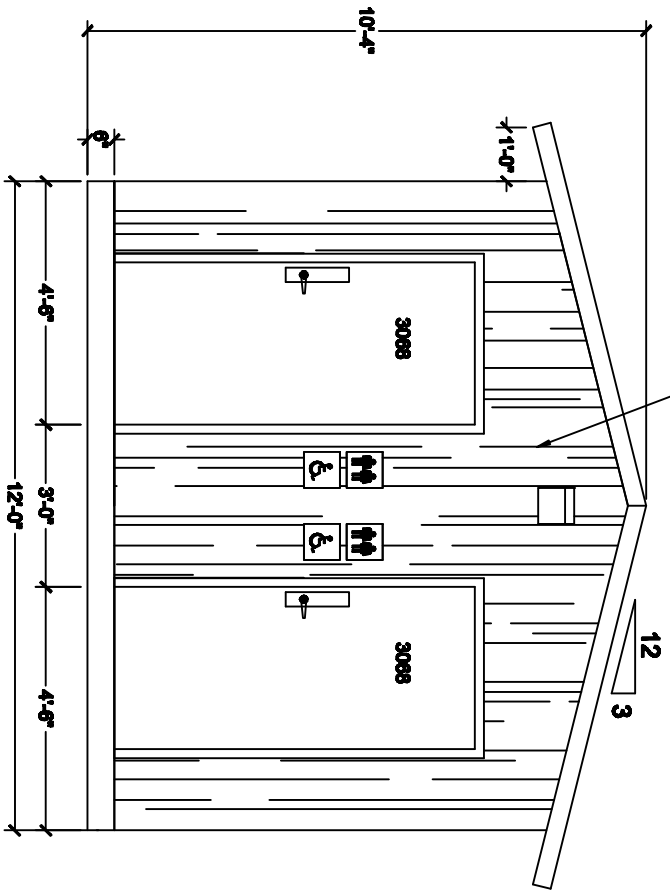


FRONT ELEVATION


SIMULATED METAL RIBBED ROOF FINISH
 STAINED TO CUSTOMER'S CHOICE BASED
 UPON COMMERCIALY AVAILABLE STAINS

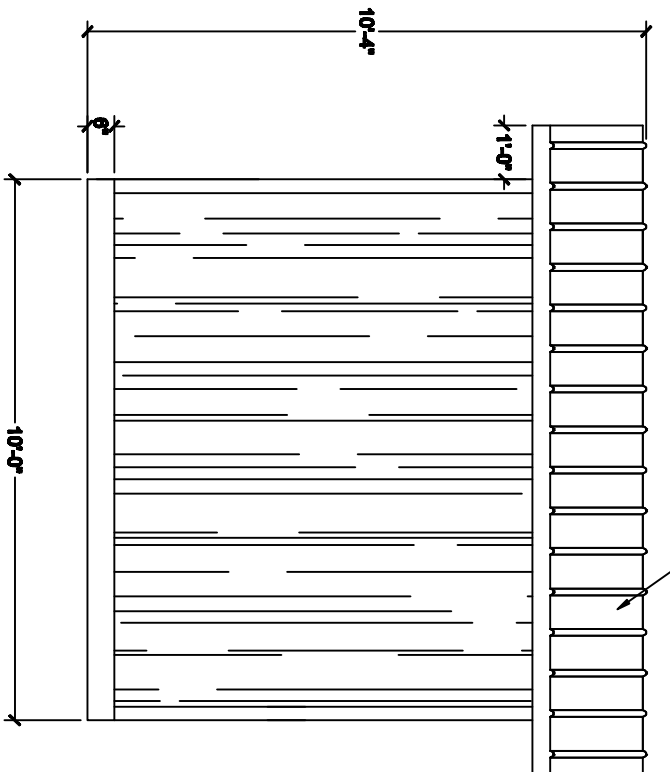

RIGHT ELEVATION

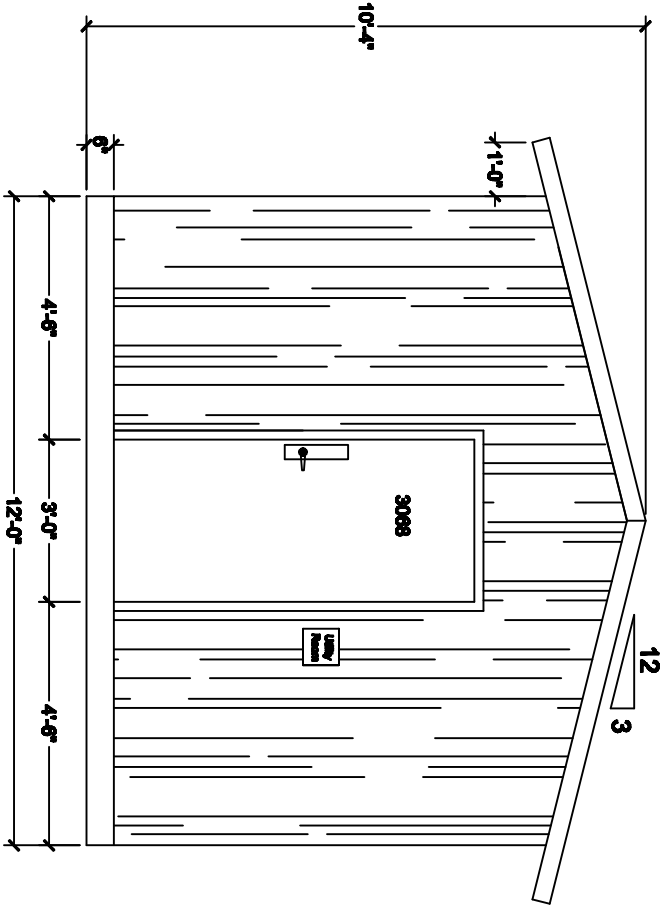

BACK ELEVATION

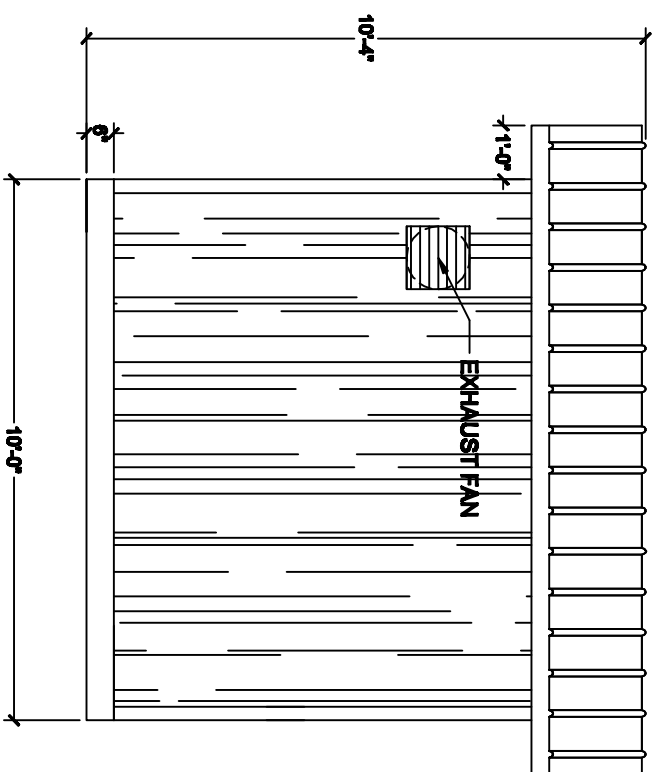

LEFT ELEVATION

CUMBERLAND
 PRECAST CONCRETE BUILDING
 10'-0" X 12'-0" X 10'-4" H



CARR CONCRETE CORPORATION
 P.O. BOX 265
 WAVERLY, WV 26184-0265

PHONE: (800)837-8918
 FAX: (304)484-4013

REV	DATE	DESCRIPTION
0		ASSEMBLY

SUBMITTED: APPROVAL DRAWING
 CHECKED BY: [Signature]
 DATE: 10/23/08
 DRAWN BY: [Signature]
 SCALE: AS INDICATED
 SHEET NO. 2 OF 2