



SIMULATED BARNWOOD EXTERIOR FINISH  
 STAINED TO CUSTOMER'S CHOICE BASED UPON  
 COMMERCIALLY AVAILABLE STAINS

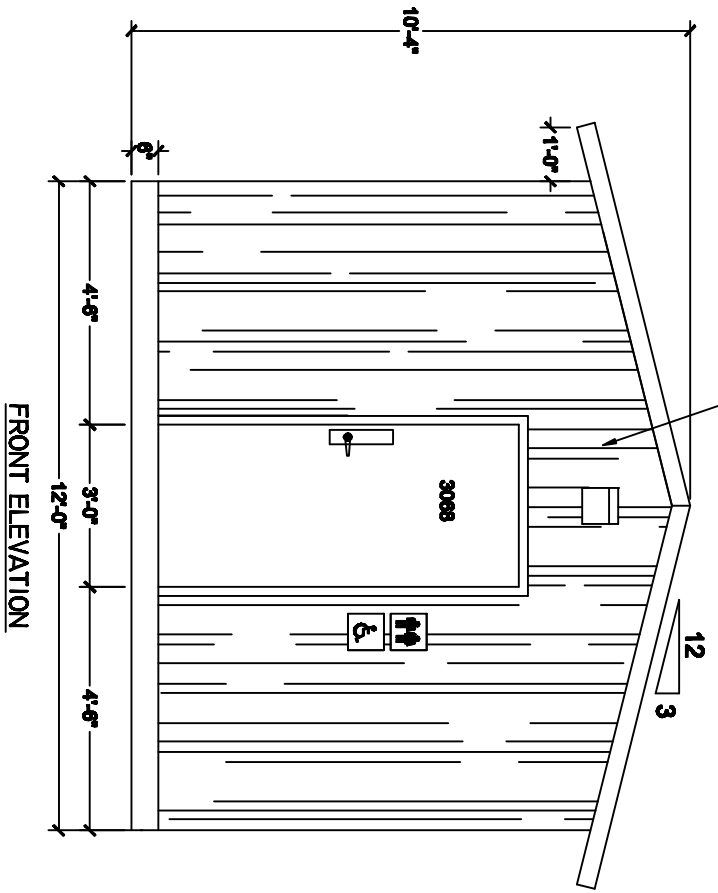


FRONT ELEVATION


SIMULATED METAL RIBBED ROOF FINISH  
 STAINED TO CUSTOMER'S CHOICE BASED  
 UPON COMMERCIALLY AVAILABLE STAINS

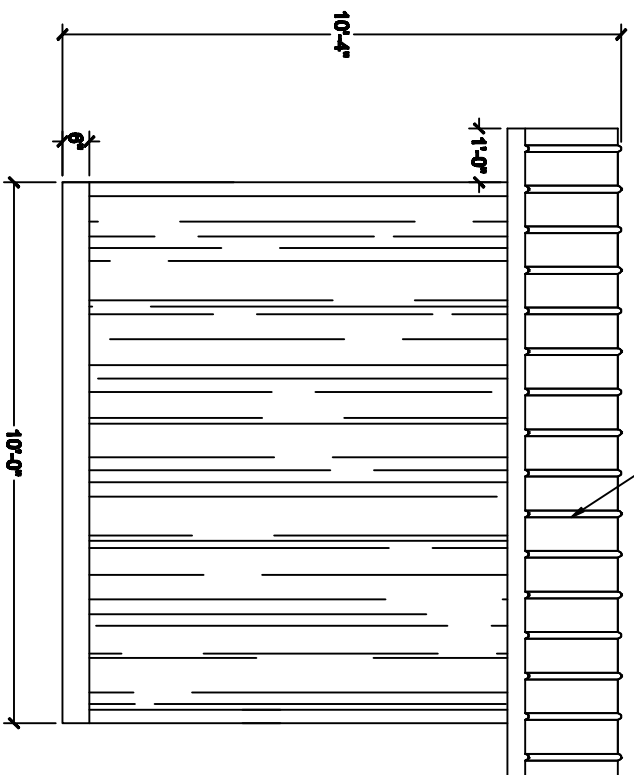

RIGHT ELEVATION

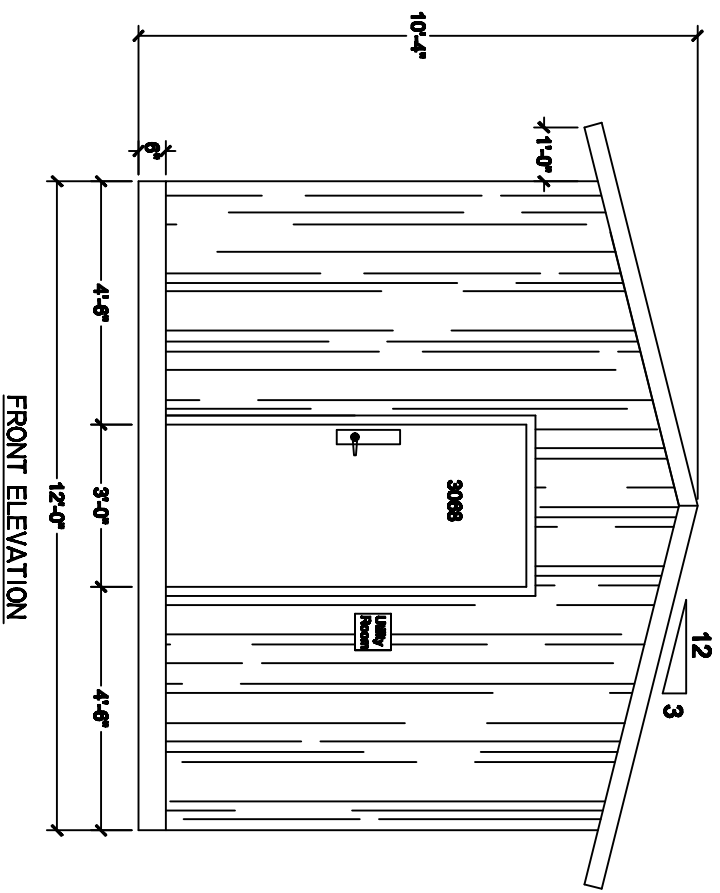

FRONT ELEVATION

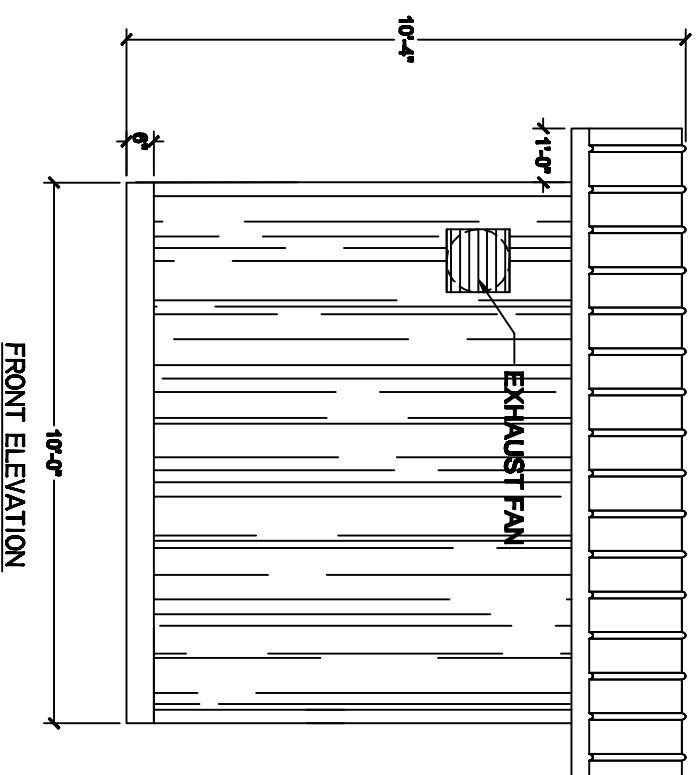

FRONT ELEVATION

GAULEY

PRECAST CONCRETE BUILDING  
 10'-0" X 12'-0" X 10'-4" H



**CARR CONCRETE**  
 SUBSIDIARY OF R.W. SIDLEY, INC.

CARR CONCRETE CORPORATION  
 P.O. BOX 265  
 WAVERLY, WV 26184-0265

PHONE: (800)837-8918  
 FAX: (304)484-4013

REV	DATE	DESCRIPTION
0		ADDITIONAL

SUBMITTED: APPROVAL DRAWING  
 CHECKED BY: [Signature]  
 DATE: 10/23/08  
 DRAWN BY: [Signature]  
 SCALE: AS INDICATED  
 SHEET NO. 2 OF 2