




LEFT ELEVATION

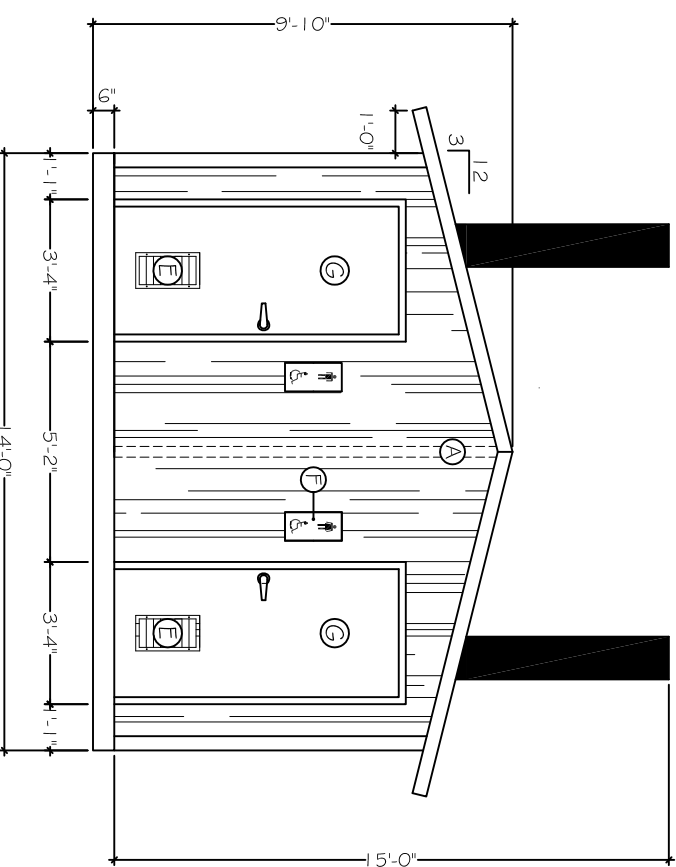


FRONT ELEVATION

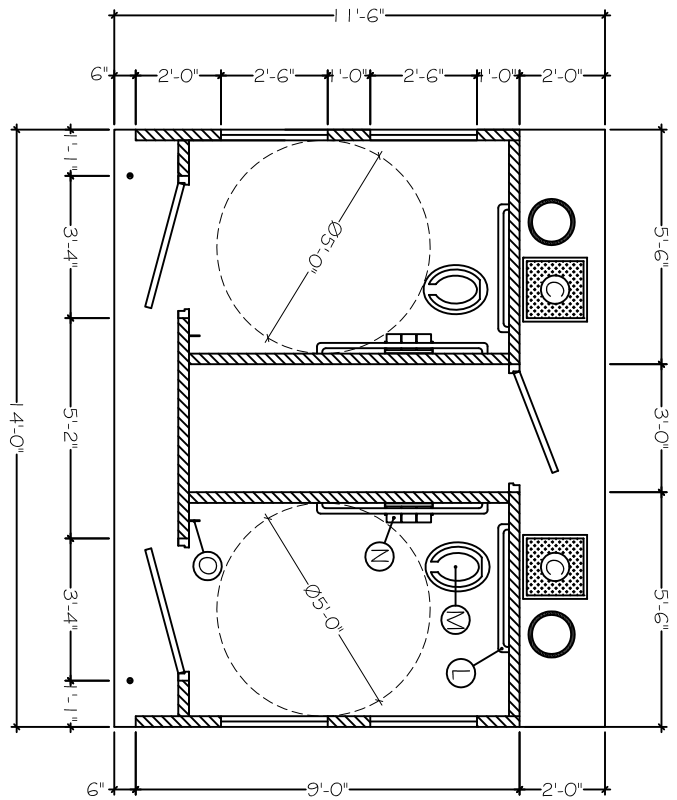

FLOOR PLAN

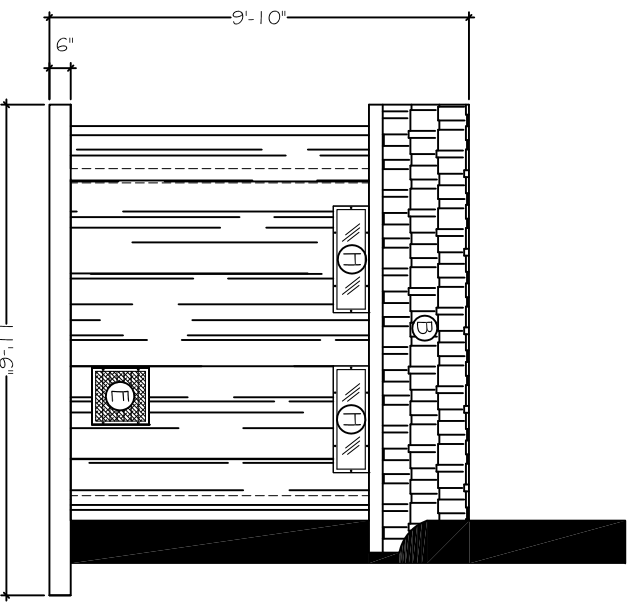

RIGHT ELEVATION

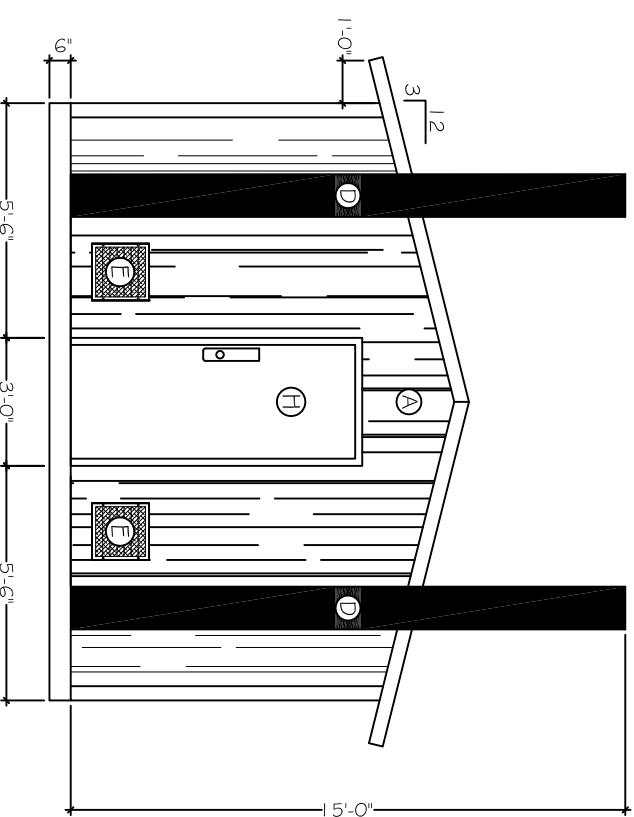

REAR ELEVATION

- Ⓐ EXTERIOR FINISH - SIMULATED BARNWOOD EXTERIOR FINISH; CONCRETE PIGMENT & STAIN
- Ⓑ ROOF - SIMULATED CEDAR SHAKE ROOF; CONCRETE PIGMENT & STAIN
- Ⓒ CLEANOUT DOORS - (TYP 2 PLCS) 1 8" X 1 8" LIGHT DUTY HATCH, LOCKABLE
- Ⓓ VENT PIPES - (TYP 2 PLCS) 1 2" DIAMETER PLASTIC PIPE; SMOOTH WALLED INTERIOR AND EXTERIOR
- Ⓔ VENTS - (TYP 2 PLCS) 1 6" X 1 6" LOUVER WITH RODENT SCREEN; WALL VENT LOCATION SHALL BE DETERMINED BY THE ORIENTATION OF THE BUILDING.
- Ⓕ EXTERIOR SIGNS - (TYP 2 PLCS) ADA ACCESSIBLE AND RESTROOM SIGN
- Ⓖ DOOR - (TYP 2 PLCS) 3'-0" X 6'-8" 1 6 GAUGE, GRADE 11 HEAVY DUTY GALVANIZED DOOR WITH POLYURETHANE FOAM CORE, VANDAL PROOF TENSION HINGES, DORMITORY STYLE LOCK ADA ACCESSIBLE
- Ⓗ DOOR - (TYP 2 PLCS) 2'-8" X 6'-8" 1 6 GAUGE, GRADE 11 HEAVY DUTY GALVANIZED DOOR WITH POLYURETHANE FOAM CORE, VANDAL PROOF TENSION HINGES, DORMITORY STYLE LOCK ADA ACCESSIBLE
- Ⓘ WINDOWS - (TYP 4 PLCS) POLYCARBONATE WINDOW WITH METAL FRAMES
- Ⓚ INTERIOR - WALLS & CEILING TO BE COATED WITH TWO PART EPOXY - COLOR WHITE
- Ⓛ FLOOR - COATED WITH TWO PART EPOXY - GRAY
- Ⓜ GRAB BARS - (TYP 2 PLCS) 3 6" (S5T), 4 2" (S5T) GRAB BARS
- Ⓝ TOILET RISER - (TYP 2 PLCS) POLYETHYLENE RISER
- Ⓟ TOILET PAPER DISPENSER - (TYP 2 PLCS) (S5T) SLOW ROLLING ADA TRIPLE TOILET PAPER DISPENSER, LOCKABLE
- Ⓠ COAT HOOKS - (TYP 2 PLCS) DOUBLE PRONG COAT HOOK
- Ⓡ VAULTS - (TYP 2 PLCS) 1 000 GALLON VAULT LINED WITH LINER

REV	DATE	DESCRIPTION

SUBMITTAL:  
APPROVAL  
DRAWING

CHECKED BY: \_\_\_\_\_  
DATE: 1/21/09  
DRAWN BY: BAG  
SCALE: AS INDICATED  
SHEET NO: 1 of 1

# KANAWHA

## PRECAST CONCRETE VAULT TOILET

11'-6" x 14'-0" x 9'-10"



**CARR CONCRETE**  
SUBSIDIARY OF R.W. SIDLEY, INC.

CARR CONCRETE CORPORATION  
P.O. BOX 265  
WAVERLY, WV 26184-0265  
PHONE: (800)837-8918  
FAX: (304)464-4013