




FRONT ELEVATION

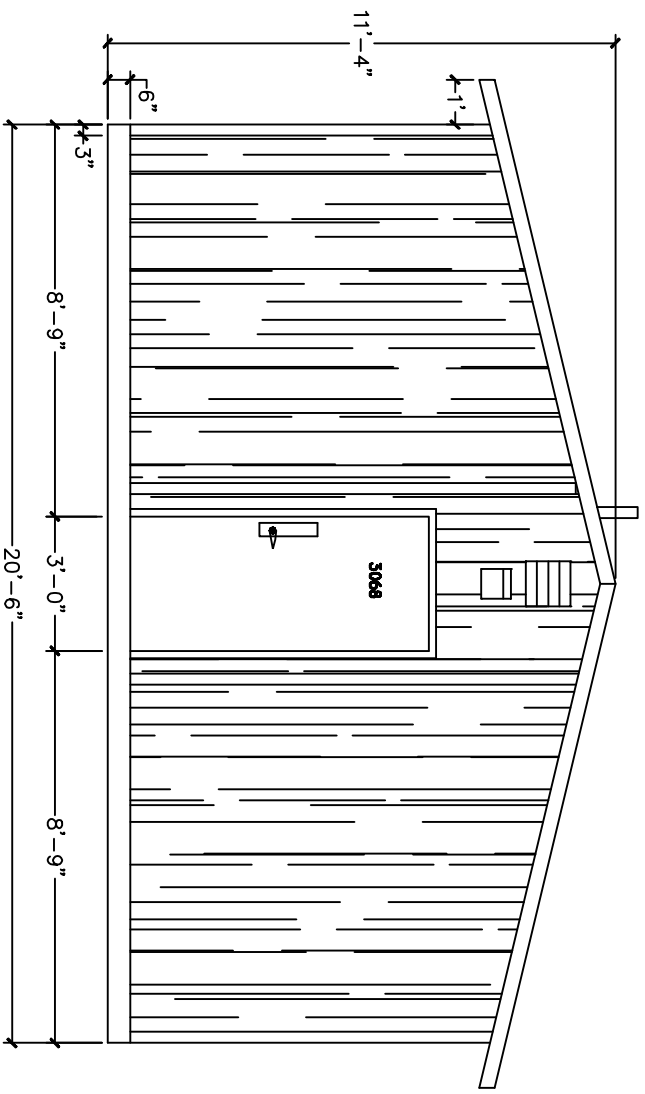

BACK ELEVATION

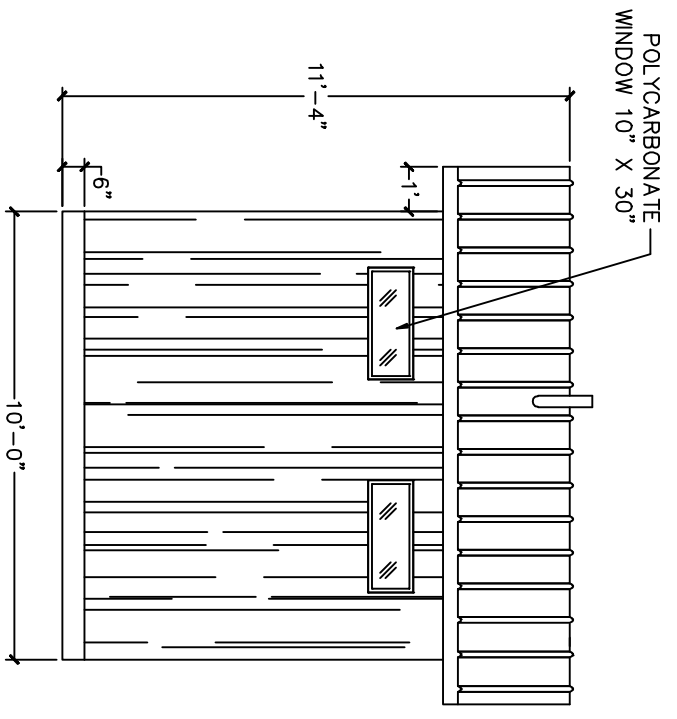

RIGHT ELEVATION

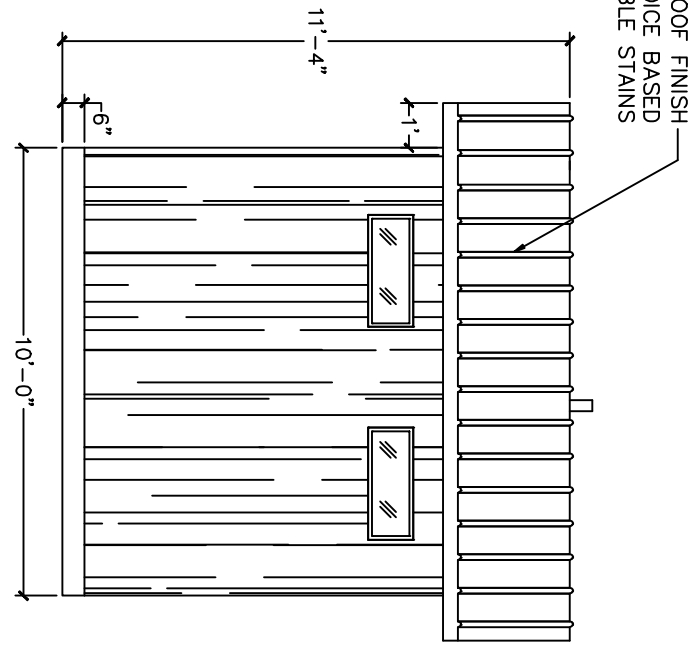

LEFT ELEVATION

**MOUNTAIN LAUREL**  
**PRECAST CONCRETE BUILDING**  
 10'-0" X 20'-6" X 11'-4" H



**CARR CONCRETE CORPORATION**  
 P.O. BOX 265  
 WAVERLY, WV 26184-0265  
 PHONE: (800)837-8918  
 FAX: (304)484-4013

REV	DATE	DESCRIPTION
0		ADDITIONAL

SUBMITTED: APPROVAL DRAWING  
 CHECKED BY: [ ]  
 DATE: 10/21/08  
 DRAWN BY: ASR  
 SCALE: AS INDICATED  
 SHEET NO. 2 OF 2