



FRONT ELEVATION

SIMULATED HORIZONTAL LAP BOARD FINISH
STAINED TO CUSTOMER'S CHOICE BASED
UPON COMMERCIALY AVAILABLE STAINS

4\"/>

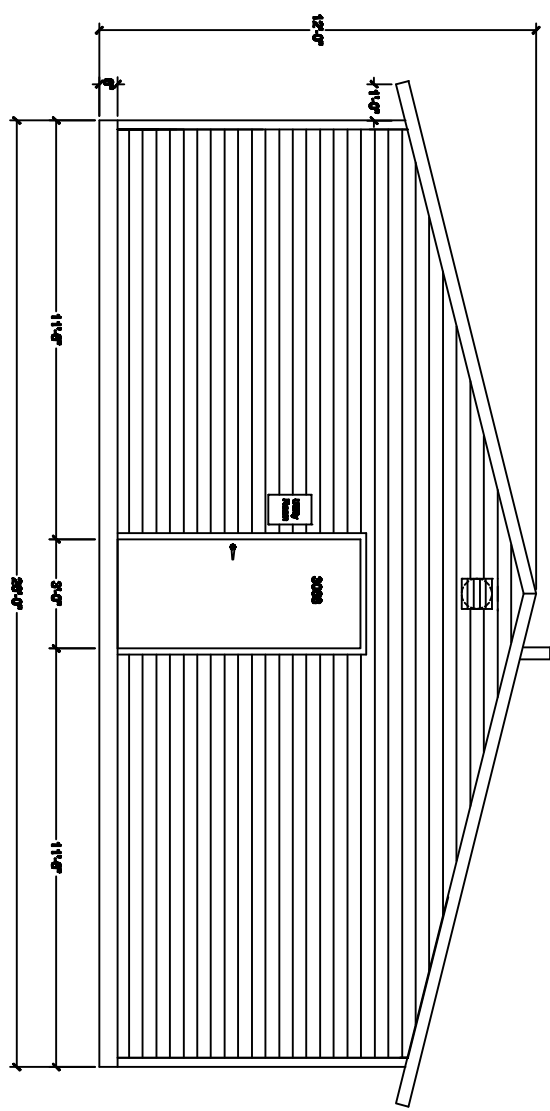


BACK ELEVATION

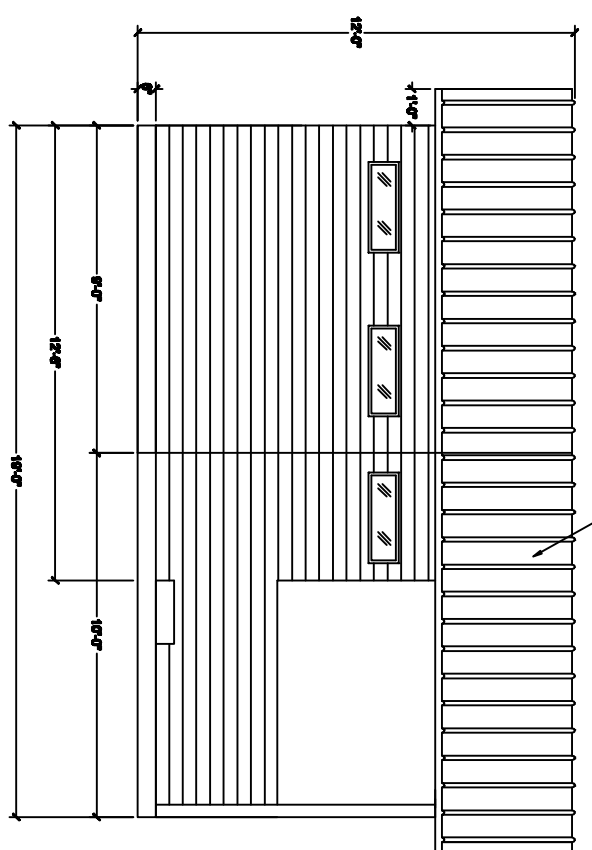

RIGHT ELEVATION

SIMULATED METAL RIBBED ROOF FINISH
STAINED TO CUSTOMER'S CHOICE BASED
UPON COMMERCIALY AVAILABLE STAINS

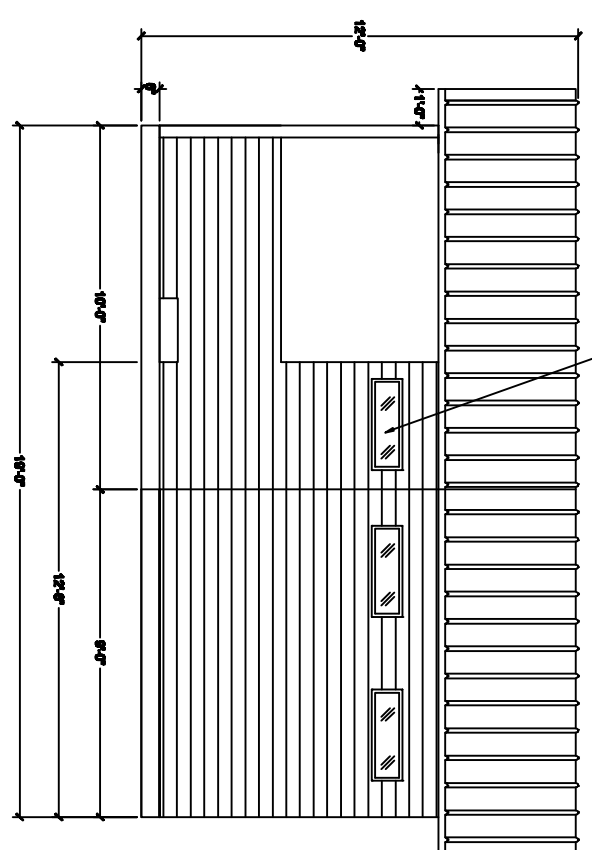

RIGHT ELEVATION

MOUNTAINEER

PRECAST CONCRETE BUILDING
19'-0" X 26'-0" X 12'-0" H



CARR CONCRETE CORPORATION
P.O. BOX 265
WAVERLY, WV 26184-0265
PHONE: (800)837-8918
FAX: (304)484-4013

REV	DATE	DESCRIPTION
0		ADDITIONAL

DATE: _____
DRAWN BY: *AW*
SCALE: AS INDICATED
SHEET NO. 3 OF 3

APPROVAL
DRAWING