



SIMULATED BARNWOOD EXTERIOR FINISH
STAINED TO CUSTOMER'S CHOICE BASED
UPON COMMERCIALLY AVAILABLE STAINS

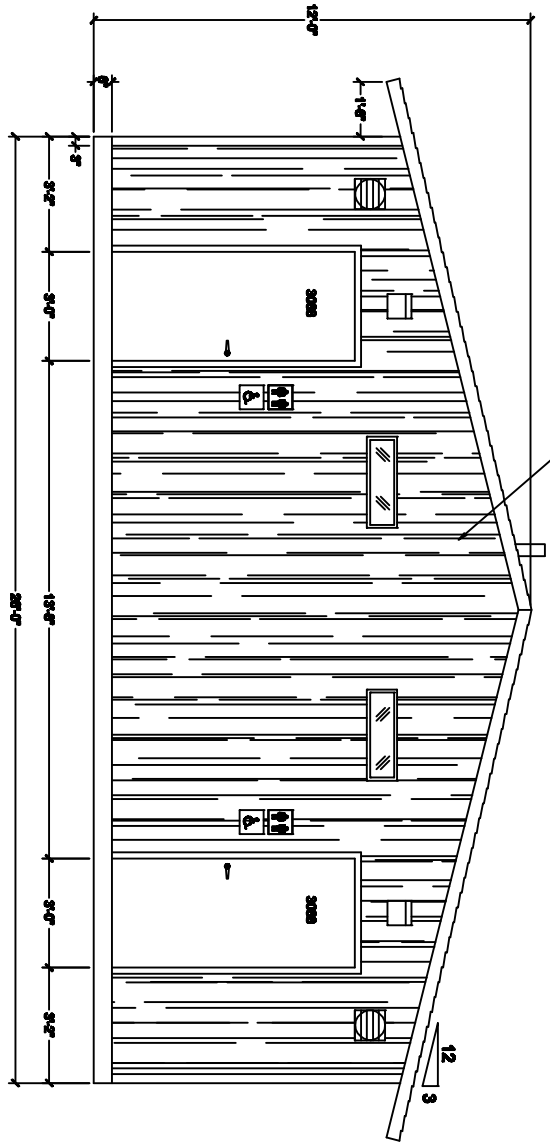


FRONT ELEVATION

SIMULATED CEDAR SHAKE ROOF FINISH
STAINED TO CUSTOMER'S CHOICE BASED
UPON COMMERCIALLY AVAILABLE STAINS

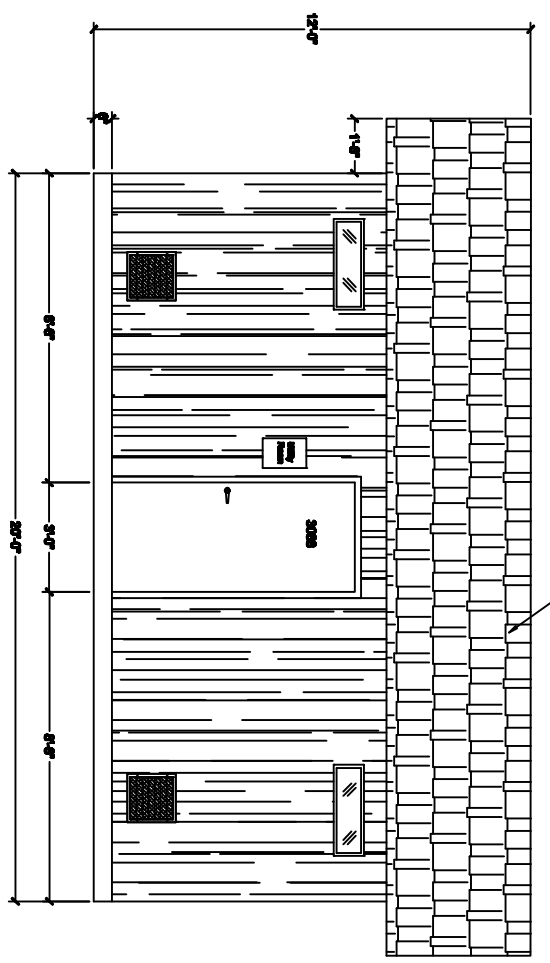


RIGHT ELEVATION

POLYCARBONATE
WINDOW 10" X 30"

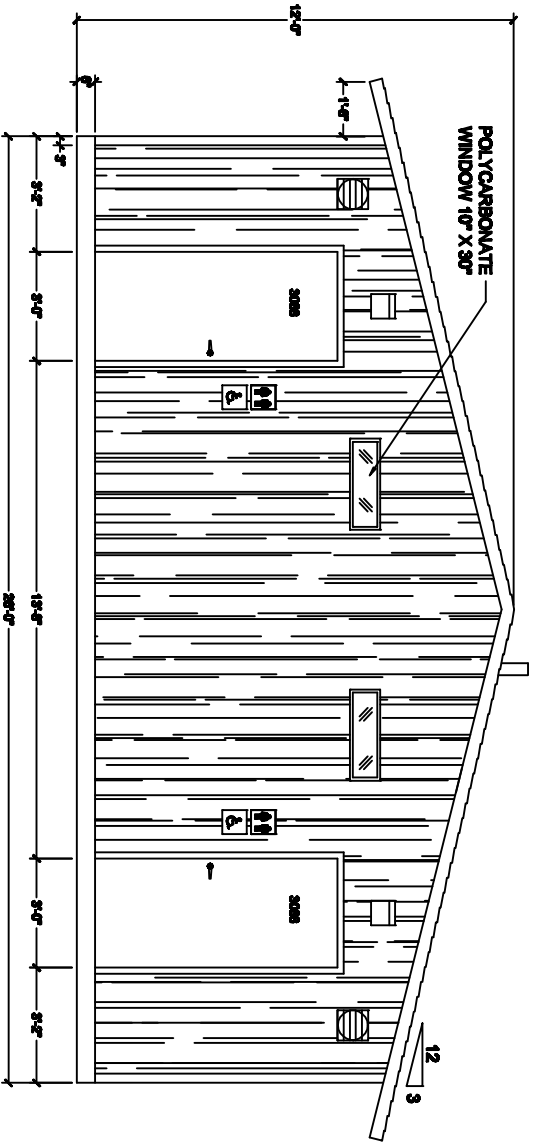

BACK ELEVATION

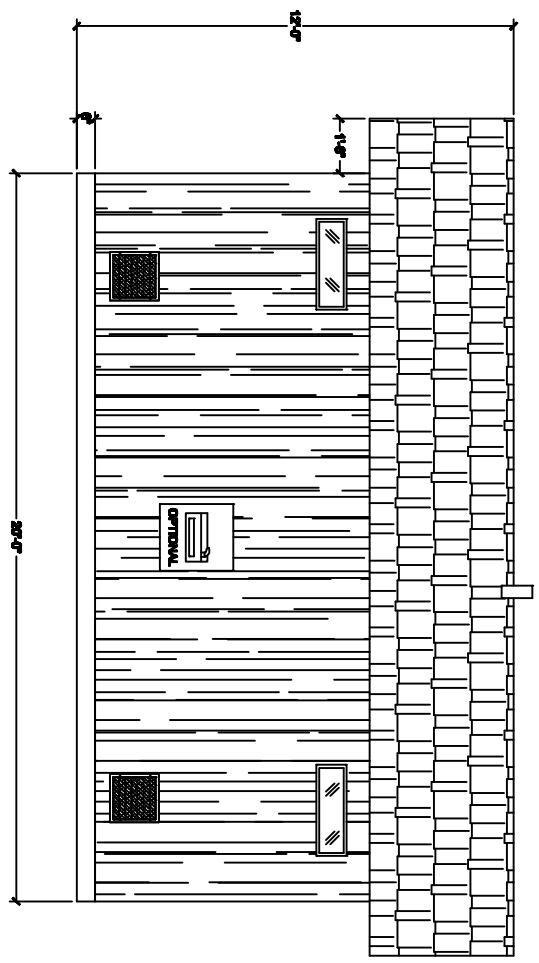

LEFT ELEVATION

POTOMAC

PRECAST CONCRETE BUILDING
20'-0" X 26'-0" X 12'-0" H



CARR CONCRETE CORPORATION
P.O. BOX 265
WAVERLY, WV 26184-0265
PHONE: (800)837-8918
FAX: (304)484-4013

REV	DATE	DESCRIPTION
0		AS SHOWN

SUBMITTED FOR APPROVAL DRAWING
 CHECKED BY: _____
 DATE: _____
 DRAWN BY: _____
 SCALE: AS INDICATED
 SHEET NO. 3 OF 3