




FRONT ELEVATION

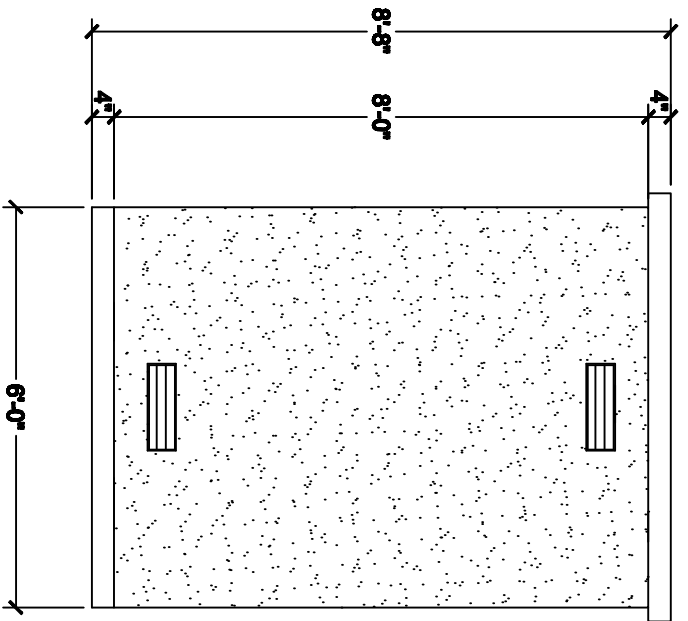

BACK ELEVATION

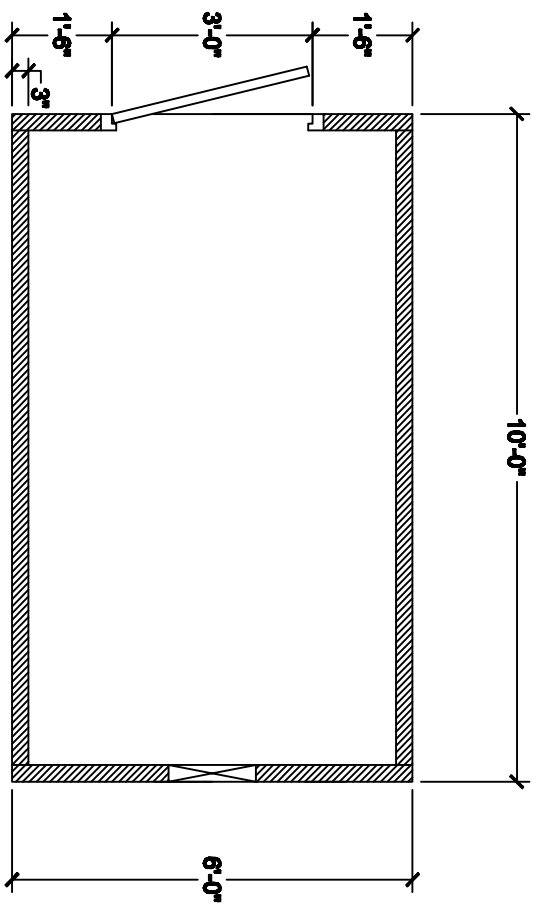

FLOOR PLAN

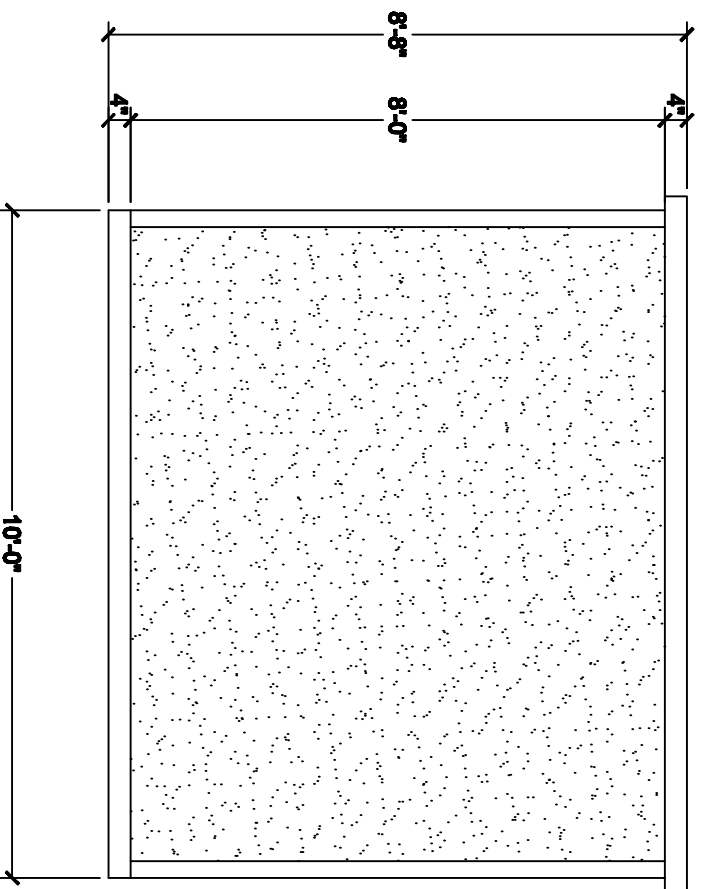

SIDE ELEVATION (TYP.)

STORAGE BUILDING
PRECAST CONCRETE BUILDING
 6'-0" X 10'-0" X 8'-8" H



CARR CONCRETE CORPORATION
 P.O. BOX 265
 WAVERLY, WV 26184-0265

PHONE: (800)837-8918
FAX: (304)484-4013

REV	DATE	DESCRIPTION
0		ADDITIONAL

SUBMITTED: _____
 APPROVAL: _____
 DRAWING: _____
 CHECKED BY: _____
 DATE: 11/04/08
 DRAWN BY: AW
 SCALE: AS INDICATED
 SHEET NO. 1 OF 1