




FRONT ELEVATION

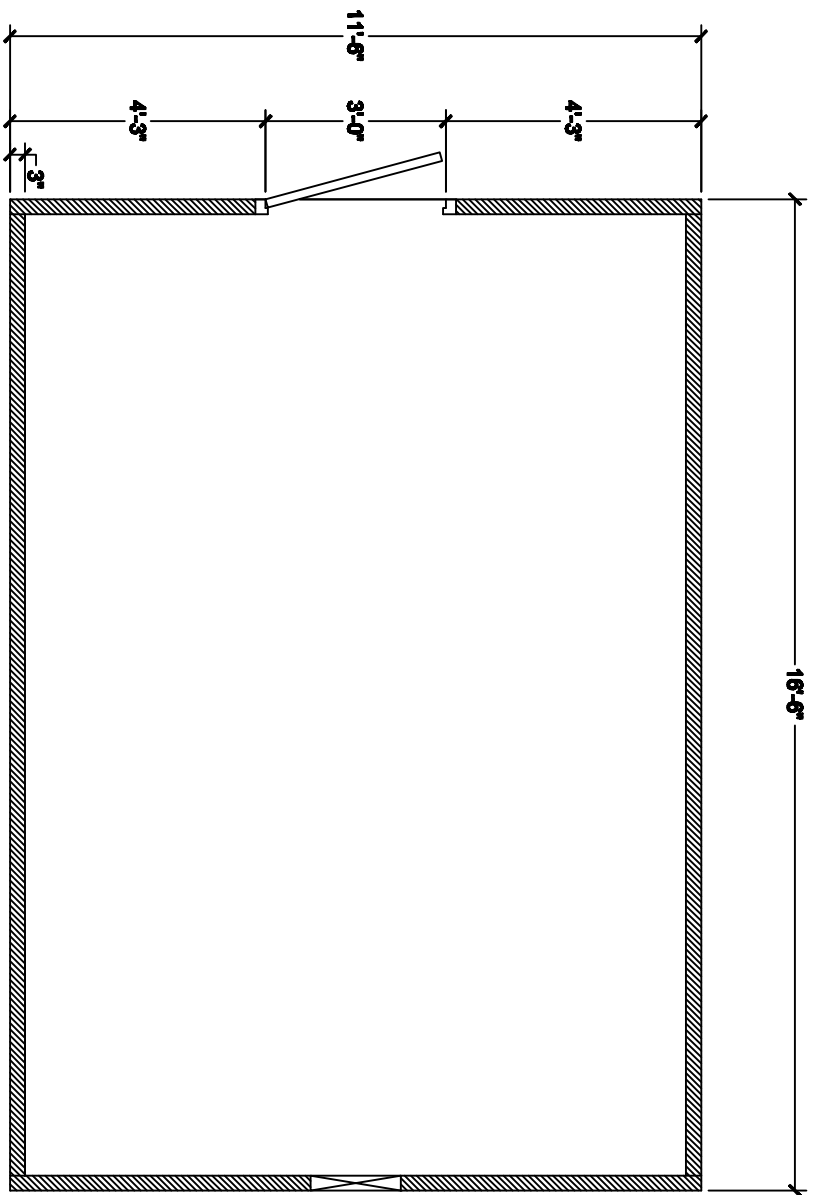

FLOOR PLAN

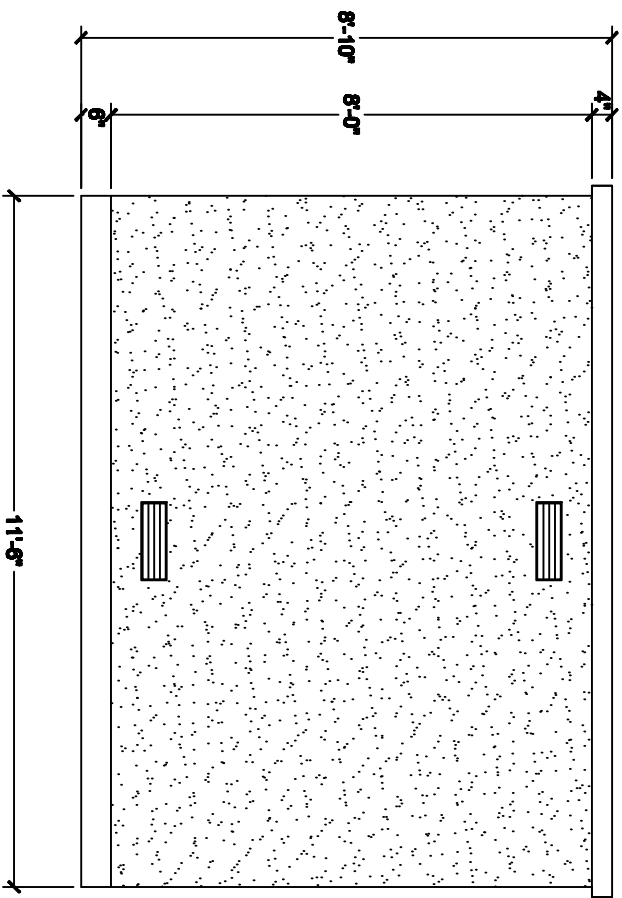

BACK ELEVATION

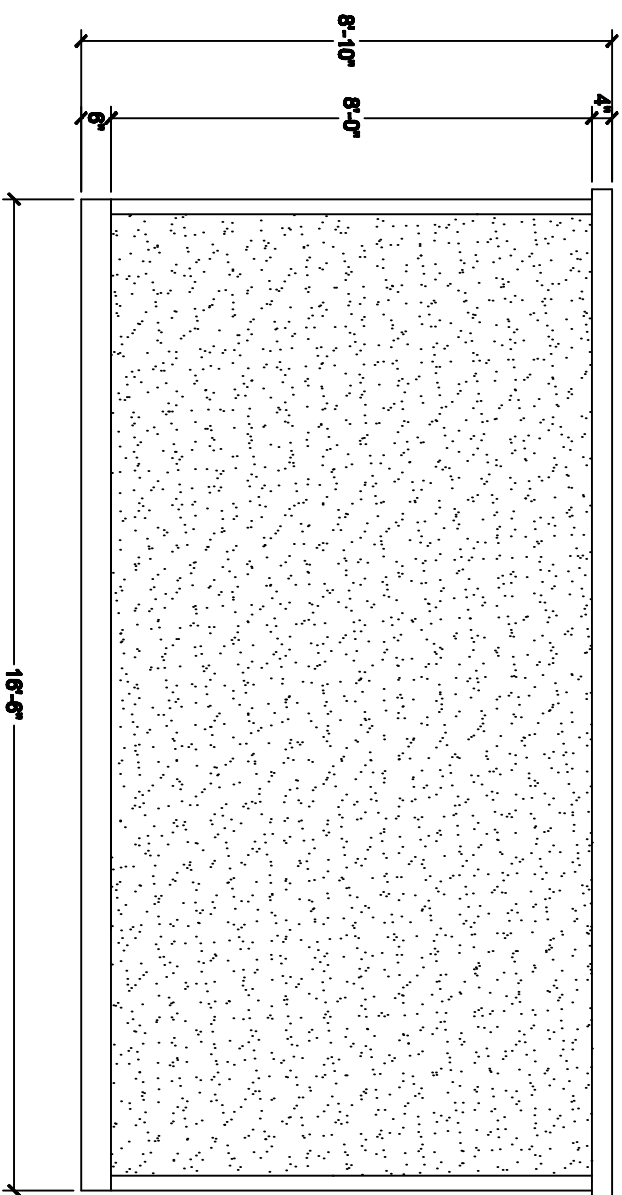

SIDE ELEVATION (TYP.)

STORAGE BUILDING
 PRECAST CONCRETE BUILDING
 11'-6" X 16'-6" X 8'-10" H



CARR CONCRETE CORPORATION
 P.O. BOX 265
 WAVERLY, WV 26184-0265

PHONE: (800)837-8918
 FAX: (304)484-4013

REV	DATE	DESCRIPTION
0		AS INDICATED

SUBMITTED: APPROVAL DRAWING
 CHECKED BY: [Signature]
 DATE: 11/04/08
 DRAWN BY: [Signature]
 SCALE: AS INDICATED
 SHEET NO. 01