


FRONT ELEVATION

SIMULATED BARNWOOD EXTERIOR FINISH  
STAINED TO CUSTOMER'S CHOICE BASED  
UPON COMMERCIALY AVAILABLE STAINS

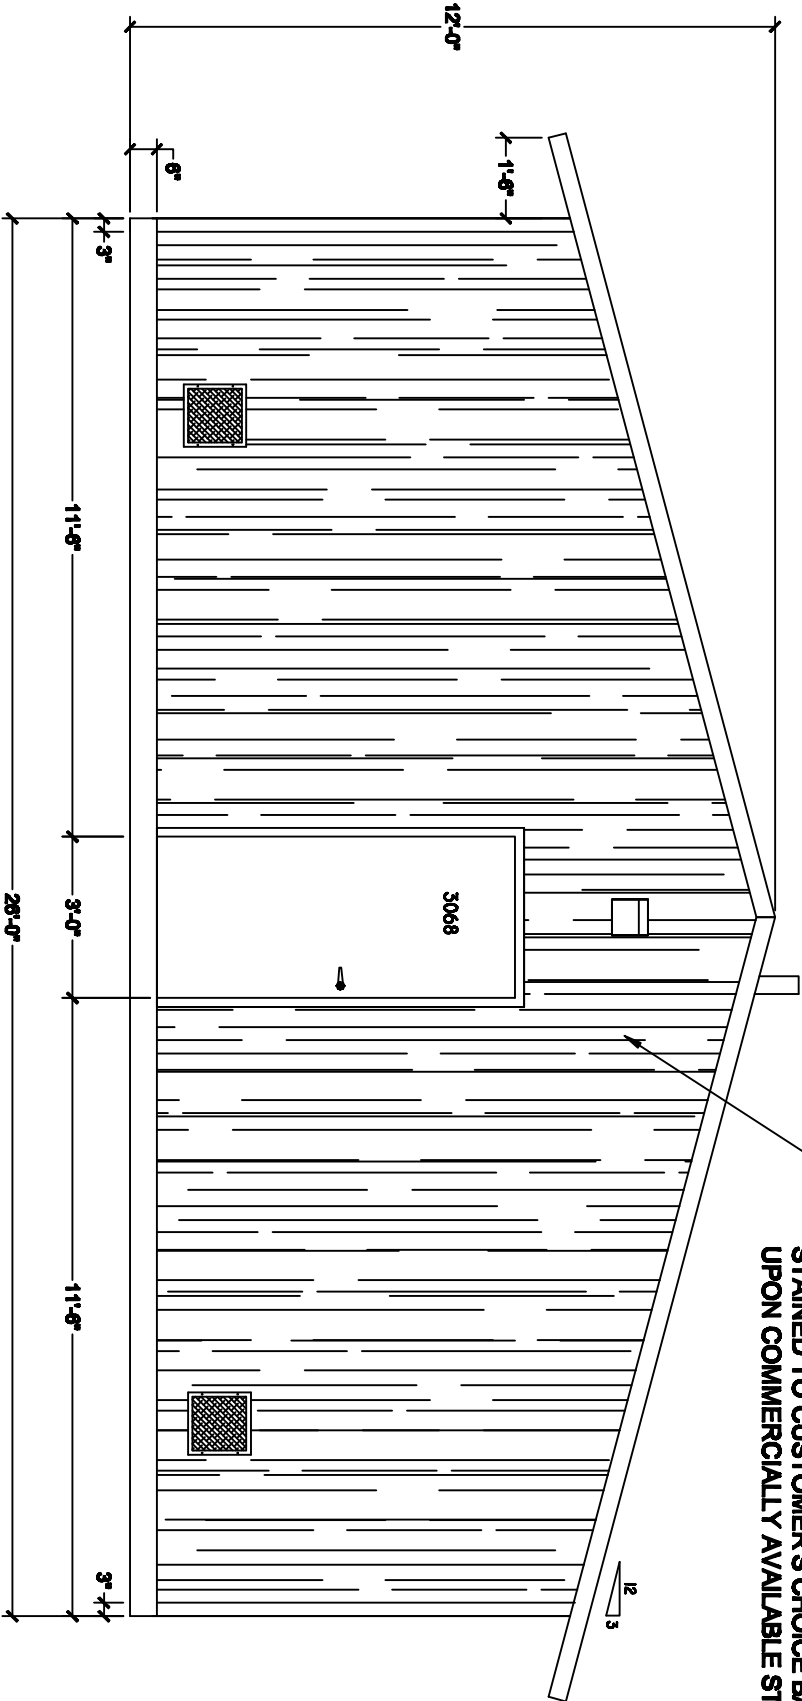

REAR ELEVATION

CARR CONCRETE CORPORATION  
P.O. BOX 265  
WAVERLY, WV 26184-0265  
PHONE: (800)837-8918  
FAX: (304)484-4013



WAVERLY  
PRECAST CONCRETE BUILDING  
20'-0" X 26'-0" X 12'-0" H

REV	DATE	DESCRIPTION
0		ASSEMBLY

SUBMITTED: APPROVAL  
 DRAWING  
 CHECKED BY:  
 DATE: 10/22/08  
 DRAWN BY: ASB  
 SCALE: AS INDICATED  
 SHEET NO: 4 of 4