



RIGHT ELEVATION

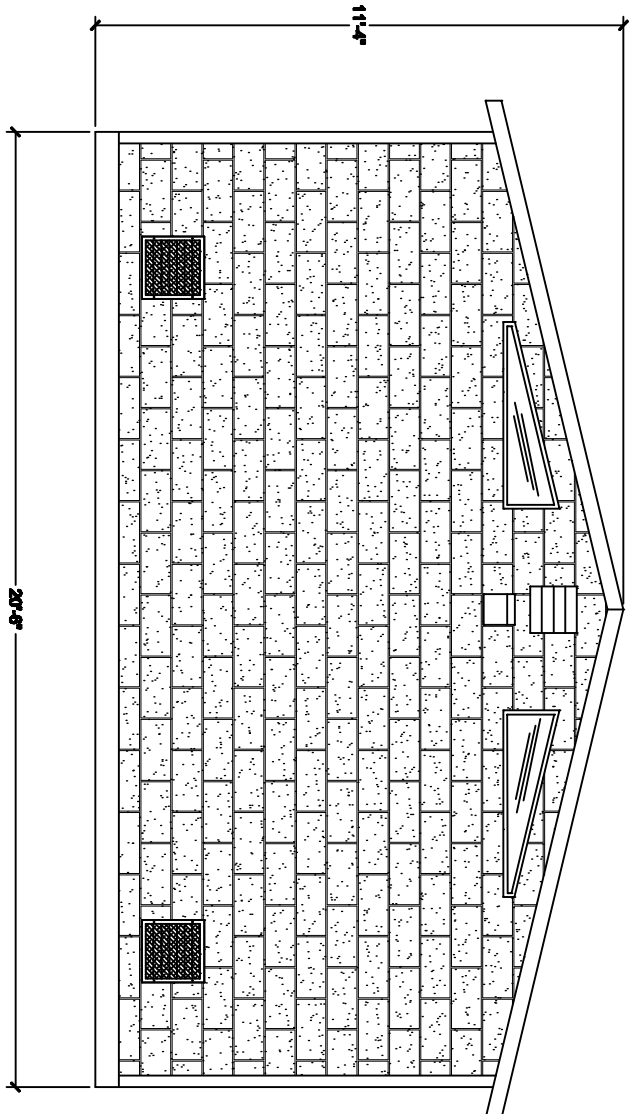

RIGHT ELEVATION

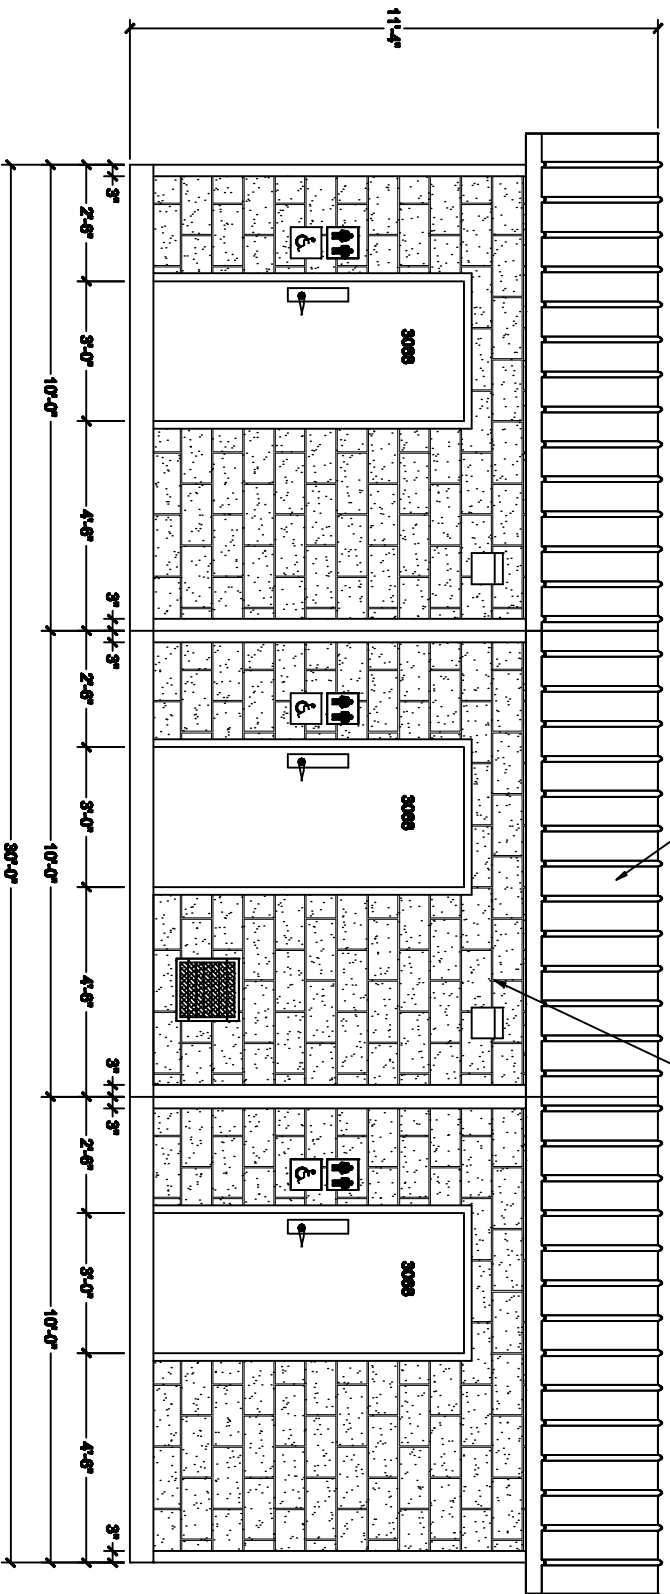

FRONT AND BACK ELEVATION

SIMULATED METAL RIBBED ROOF FINISH
STAINED TO CUSTOMER'S CHOICE BASED
UPON COMMERCIALY AVAILABLE STAINS

SIMULATED SPLIT FACE BLOCK EXTERIOR FINISH
STAINED TO CUSTOMER'S CHOICE BASED
UPON COMMERCIALY AVAILABLE STAINS

CRANBERRY

PRECAST CONCRETE BUILDING
26'-0" X 30'-0" X 11'-4" H



CARR CONCRETE
SUBSIDIARY OF R.W. SIDLEY, INC.

CARR CONCRETE CORPORATION
P.O. BOX 265
WAVERLY, WV 26184-0265

PHONE: (800)837-8918
FAX: (304)484-4013

REV	DATE	DESCRIPTION
0		ADDITIONAL

SUBMITTED: APPROVAL DRAWING
 CHECKED BY: []
 DATE: 10/06/08
 DRAWN BY: []
 SCALE: AS INDICATED
 SHEET NO. 3 OF 3