
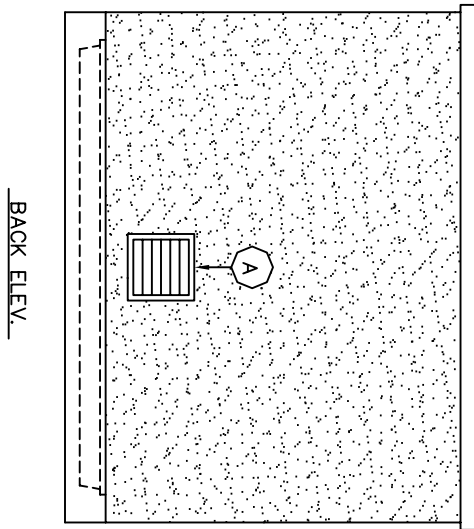
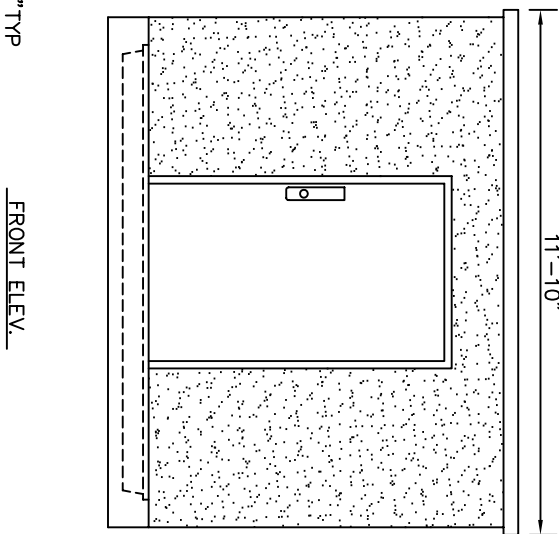
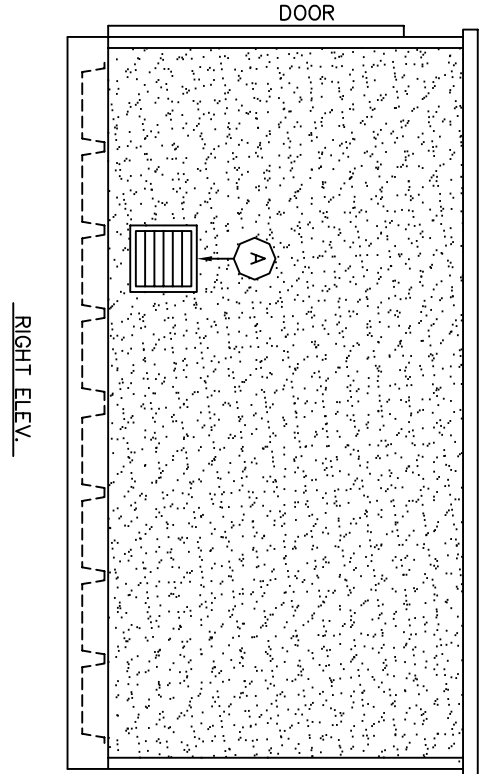


- NOTES:
- A: 18" X 18" FUSIBLE LINK VENT
 - B: BLACK STEEL GRATING, 1" THICK (STANDARD)

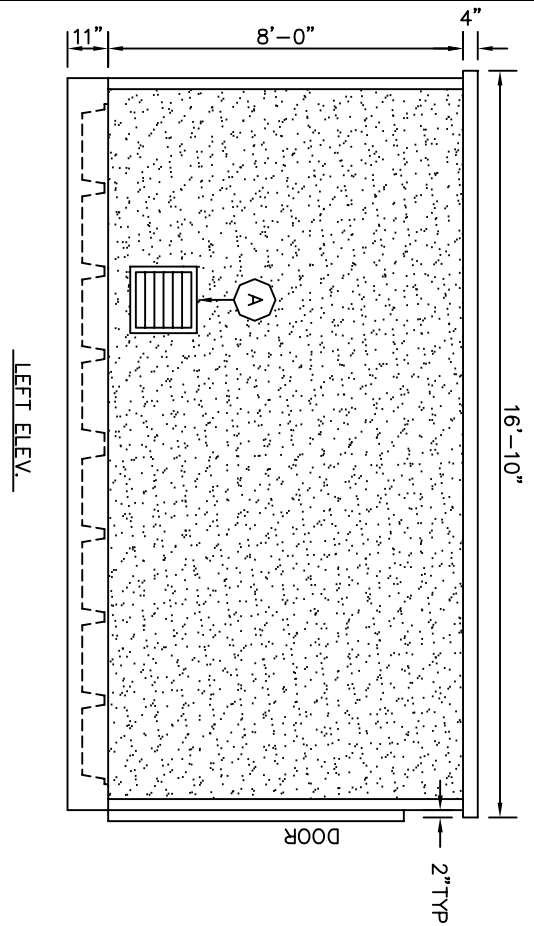

REV	DATE	DESCRIPTION
0		ISSUED FOR CONSTRUCTION

SUBMITTED FOR APPROVAL DRAWING
 DESIGNED BY: 00/00/00
 DRAWN BY: ABC
 SCALE: AS INDICATED
 SHEET NO. X of X

PROJECT NAME
 CUSTOMER NAME
 MODEL NO. CCC-HMS-116166
 11'-6" X 16'-6" X 9'-3"H



CARR CONCRETE CORPORATION
 P.O. BOX 265
 WAVERLY, WV 26184-0265
 PHONE: (800)837-8918
 FAX: (304)464-4013