


- ⊕ - INCANDESCENT LIGHT
- ⊗ - FLOOR DRAIN
- \$ - LIGHT SWITCH
- ⊕ - GFI RECEPTACLE
- ▨ - PASSIVE VENT - 5" X 16"

- (A) - (1)-VENTILATION FAN
- (B) - (2)-EXTERIOR PHOTOCELL LIGHTS
- (C) - 100AMP SERVICE PANEL
- (D) - (2)-CONCEALED ELECTRIC HAND DRYER

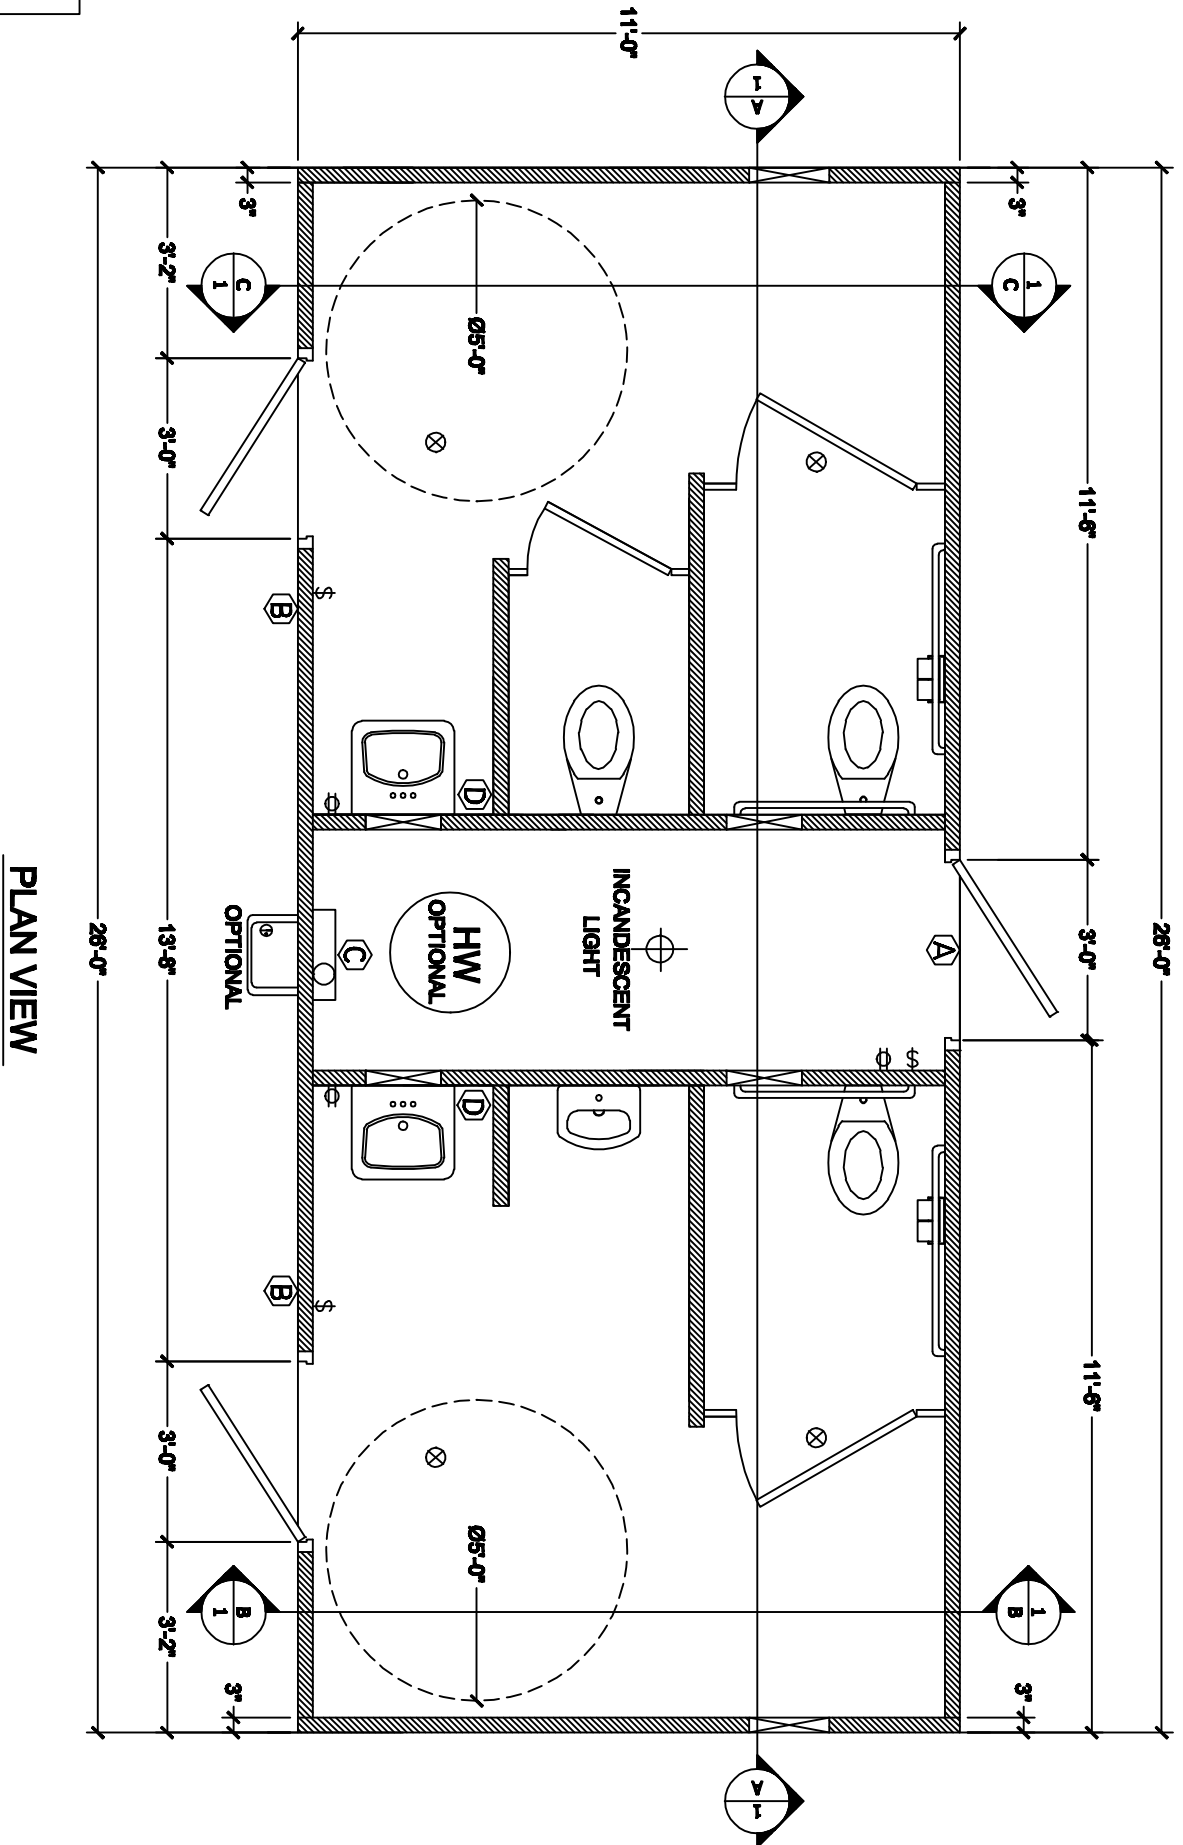

PLAN VIEW

REV	DATE	DESCRIPTION
0		AS NOTED

DRAWN BY: *AW*  
 CHECKED BY:  
 DATE:  
 SCALE: AS INDICATED  
 SHEET NO. 1 OF 3

**CANAAN**  
 PRECAST CONCRETE BUILDING  
 11'-0" X 26'-0" X 12'-0" H



CARR CONCRETE CORPORATION  
 P.O. BOX 265  
 WAVERLY, WV 26184-0265  
 PHONE: (800)837-8918  
 FAX: (304)484-4013