


PLAN VIEW

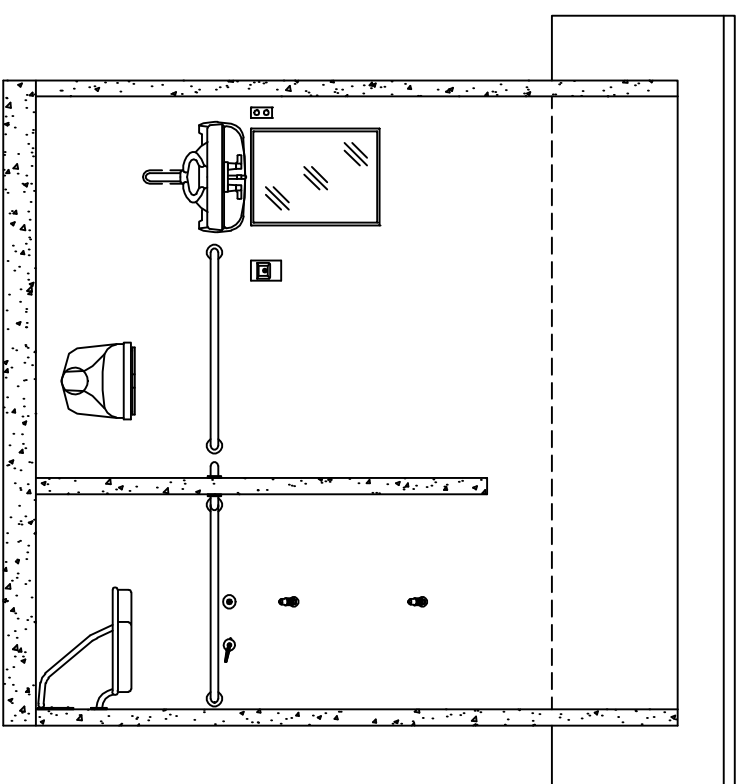

RESTROOM ELEVATION TYP.

- (A) (2)-FIXED VENTS- 5"x16"(TYP. 2 PLACES)
- (B) (1)-VENTILATION FAN - 12"Ø
- (C) (2)-EXTERIOR PHOTOCELL
- (D) 100AMP 120/240V PANEL
- (E) (2)-CONCEALED ELECTRIC HAND DRYER

| REV | DATE | DESCRIPTION |
|-----|------|-------------|
| 0   |      | AS SHOWN    |

DRAWN BY: *KAC*  
 DATE: 10/21/08  
 SCALE: AS INDICATED  
 SHEET NO. 1 OF 2

**MOUNTAIN LAUREL**  
 PRECAST CONCRETE BUILDING  
 10'-0" X 20'-6" X 11'-4" H



**CARR CONCRETE CORPORATION**  
 P.O. BOX 265  
 WAVERLY, WV 26184-0265  
 PHONE: (800)837-8918  
 FAX: (304)484-4013