


- Ⓐ (3)-VENTILATION FAN
- Ⓑ (7)-EXTERIOR PHOTOCELL
- Ⓒ 200AMP SERVICE PANEL
- Ⓓ (2)-CONCEALED ELECTRIC HAND DRYER

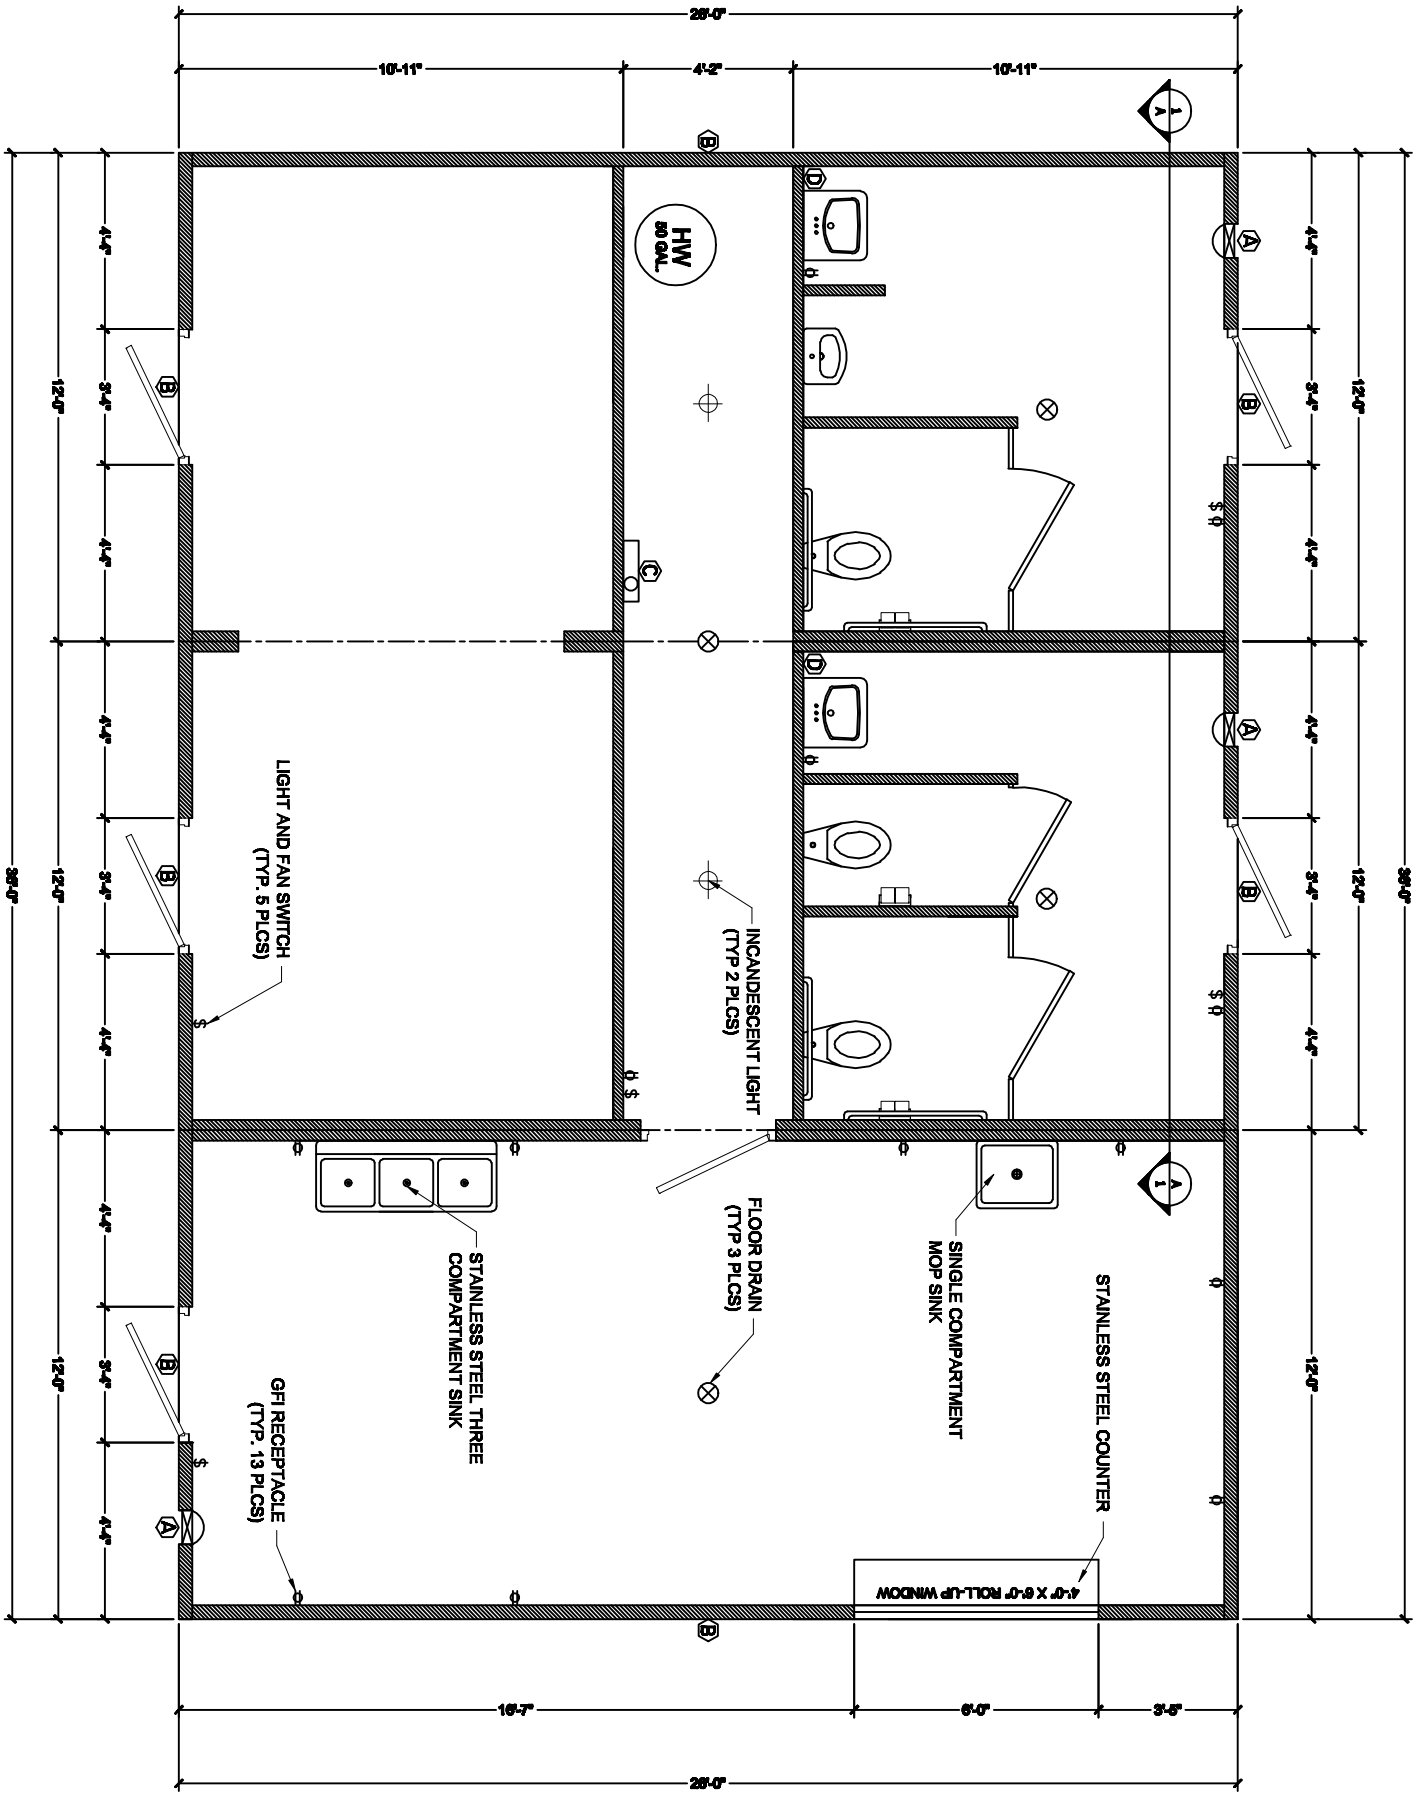

# POCONO

PRECAST CONCRETE BUILDING  
26'-0" X 36'-0" X 12'-0" H



**CARR CONCRETE**  
SUBSIDIARY OF R.W. SIDLEY, INC.

CARR CONCRETE CORPORATION  
P.O. BOX 265  
WAVERLY, WV 26184-0265

PHONE: (800)837-8918  
FAX: (304)484-4013

REV	DATE	DESCRIPTION
0		ASSEMBLY

SUBMITTAL APPROVAL DRAWING  
 CHECKED BY: \_\_\_\_\_  
 DATE: 01/27/09  
 DRAWN BY: *HW*  
 SCALE: AS INDICATED  
 SHEET NO. 1 OF 4