


RIGHT ELEVATION

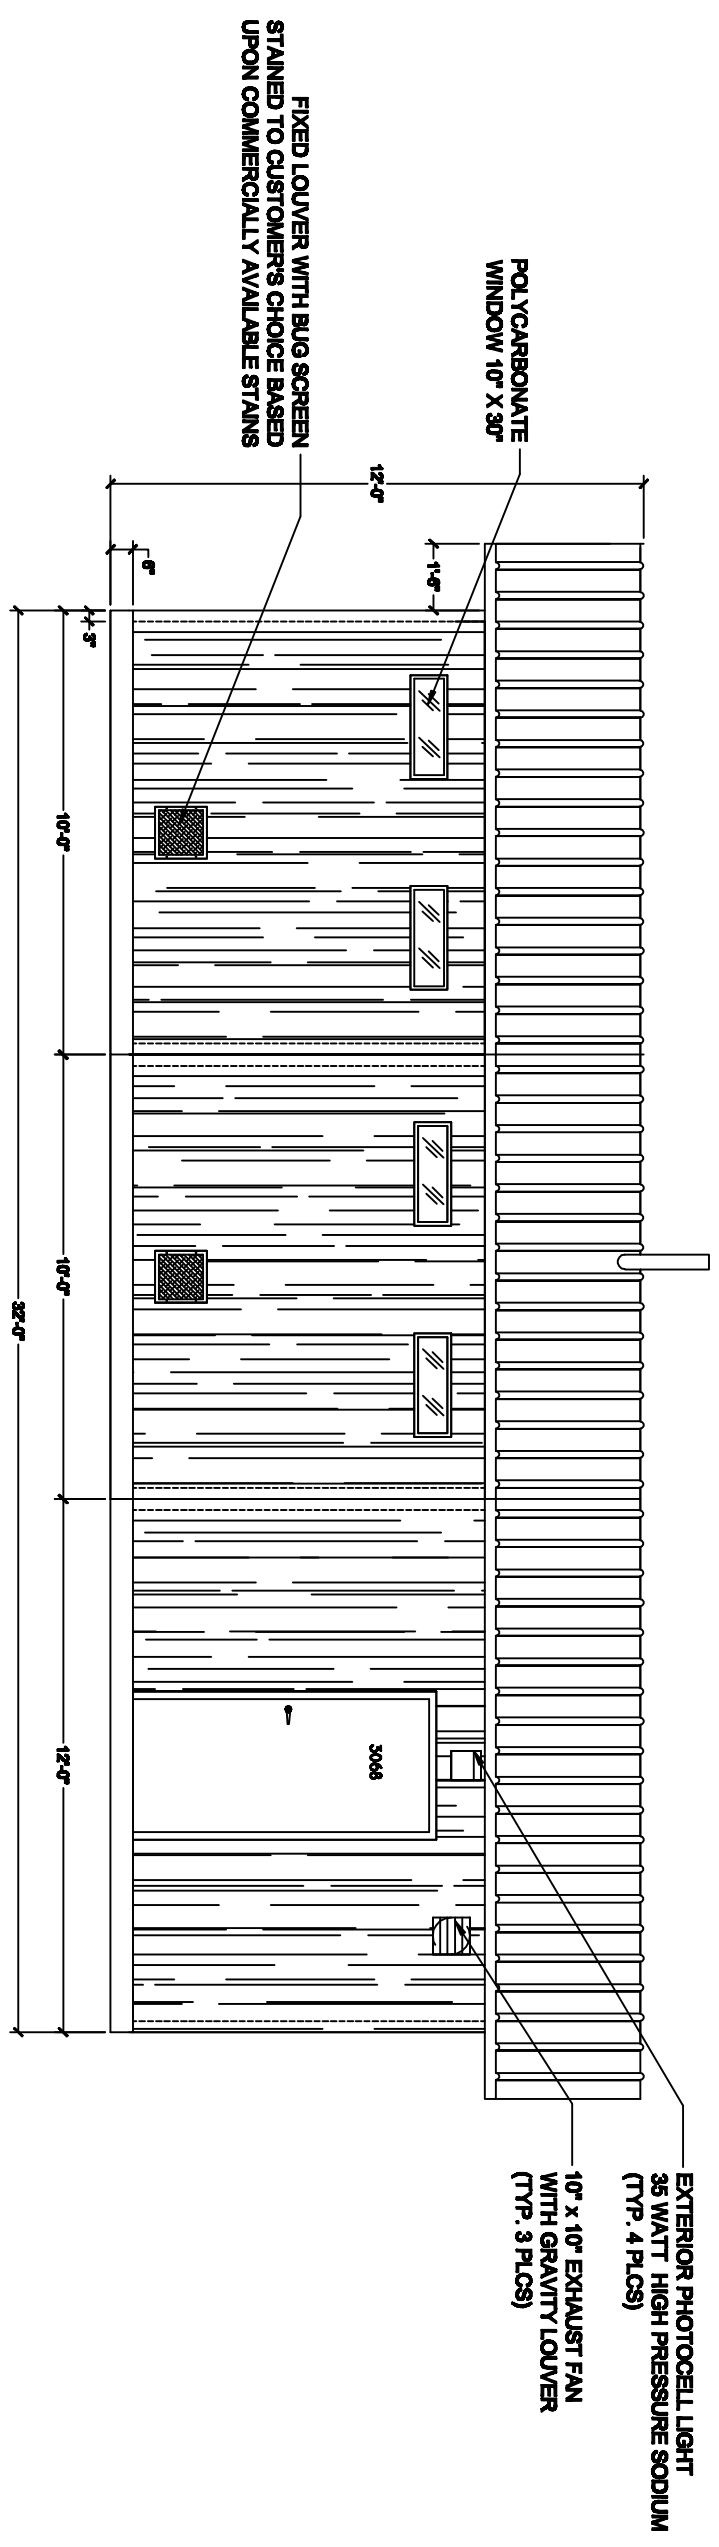

LEFT ELEVATION

CARR CONCRETE CORPORATION
 P.O. BOX 265
 WAVERLY, WV 26184-0265
 PHONE: (800)837-8918
 FAX: (304)484-4013



SENECA
 PRECAST CONCRETE BUILDING
 26'-0" X 32'-0" X 12'-0" H

REV	DATE	DESCRIPTION
0		AS SHOWN

SUBMITTED: APPROVAL
 DRAWING
 CHECKED BY:
 DATE: 01/27/09
 DRAWN BY: *BM*
 SCALE: AS INDICATED
 SHEET NO: 4 of 4