


- Ⓐ (3)-VENTILATION FAN
- Ⓑ (4)-EXTERIOR PHOTOCELL
- Ⓒ 200AMP SERVICE PANEL
- Ⓓ (2)-CONCEALED ELECTRIC HAND DRYER

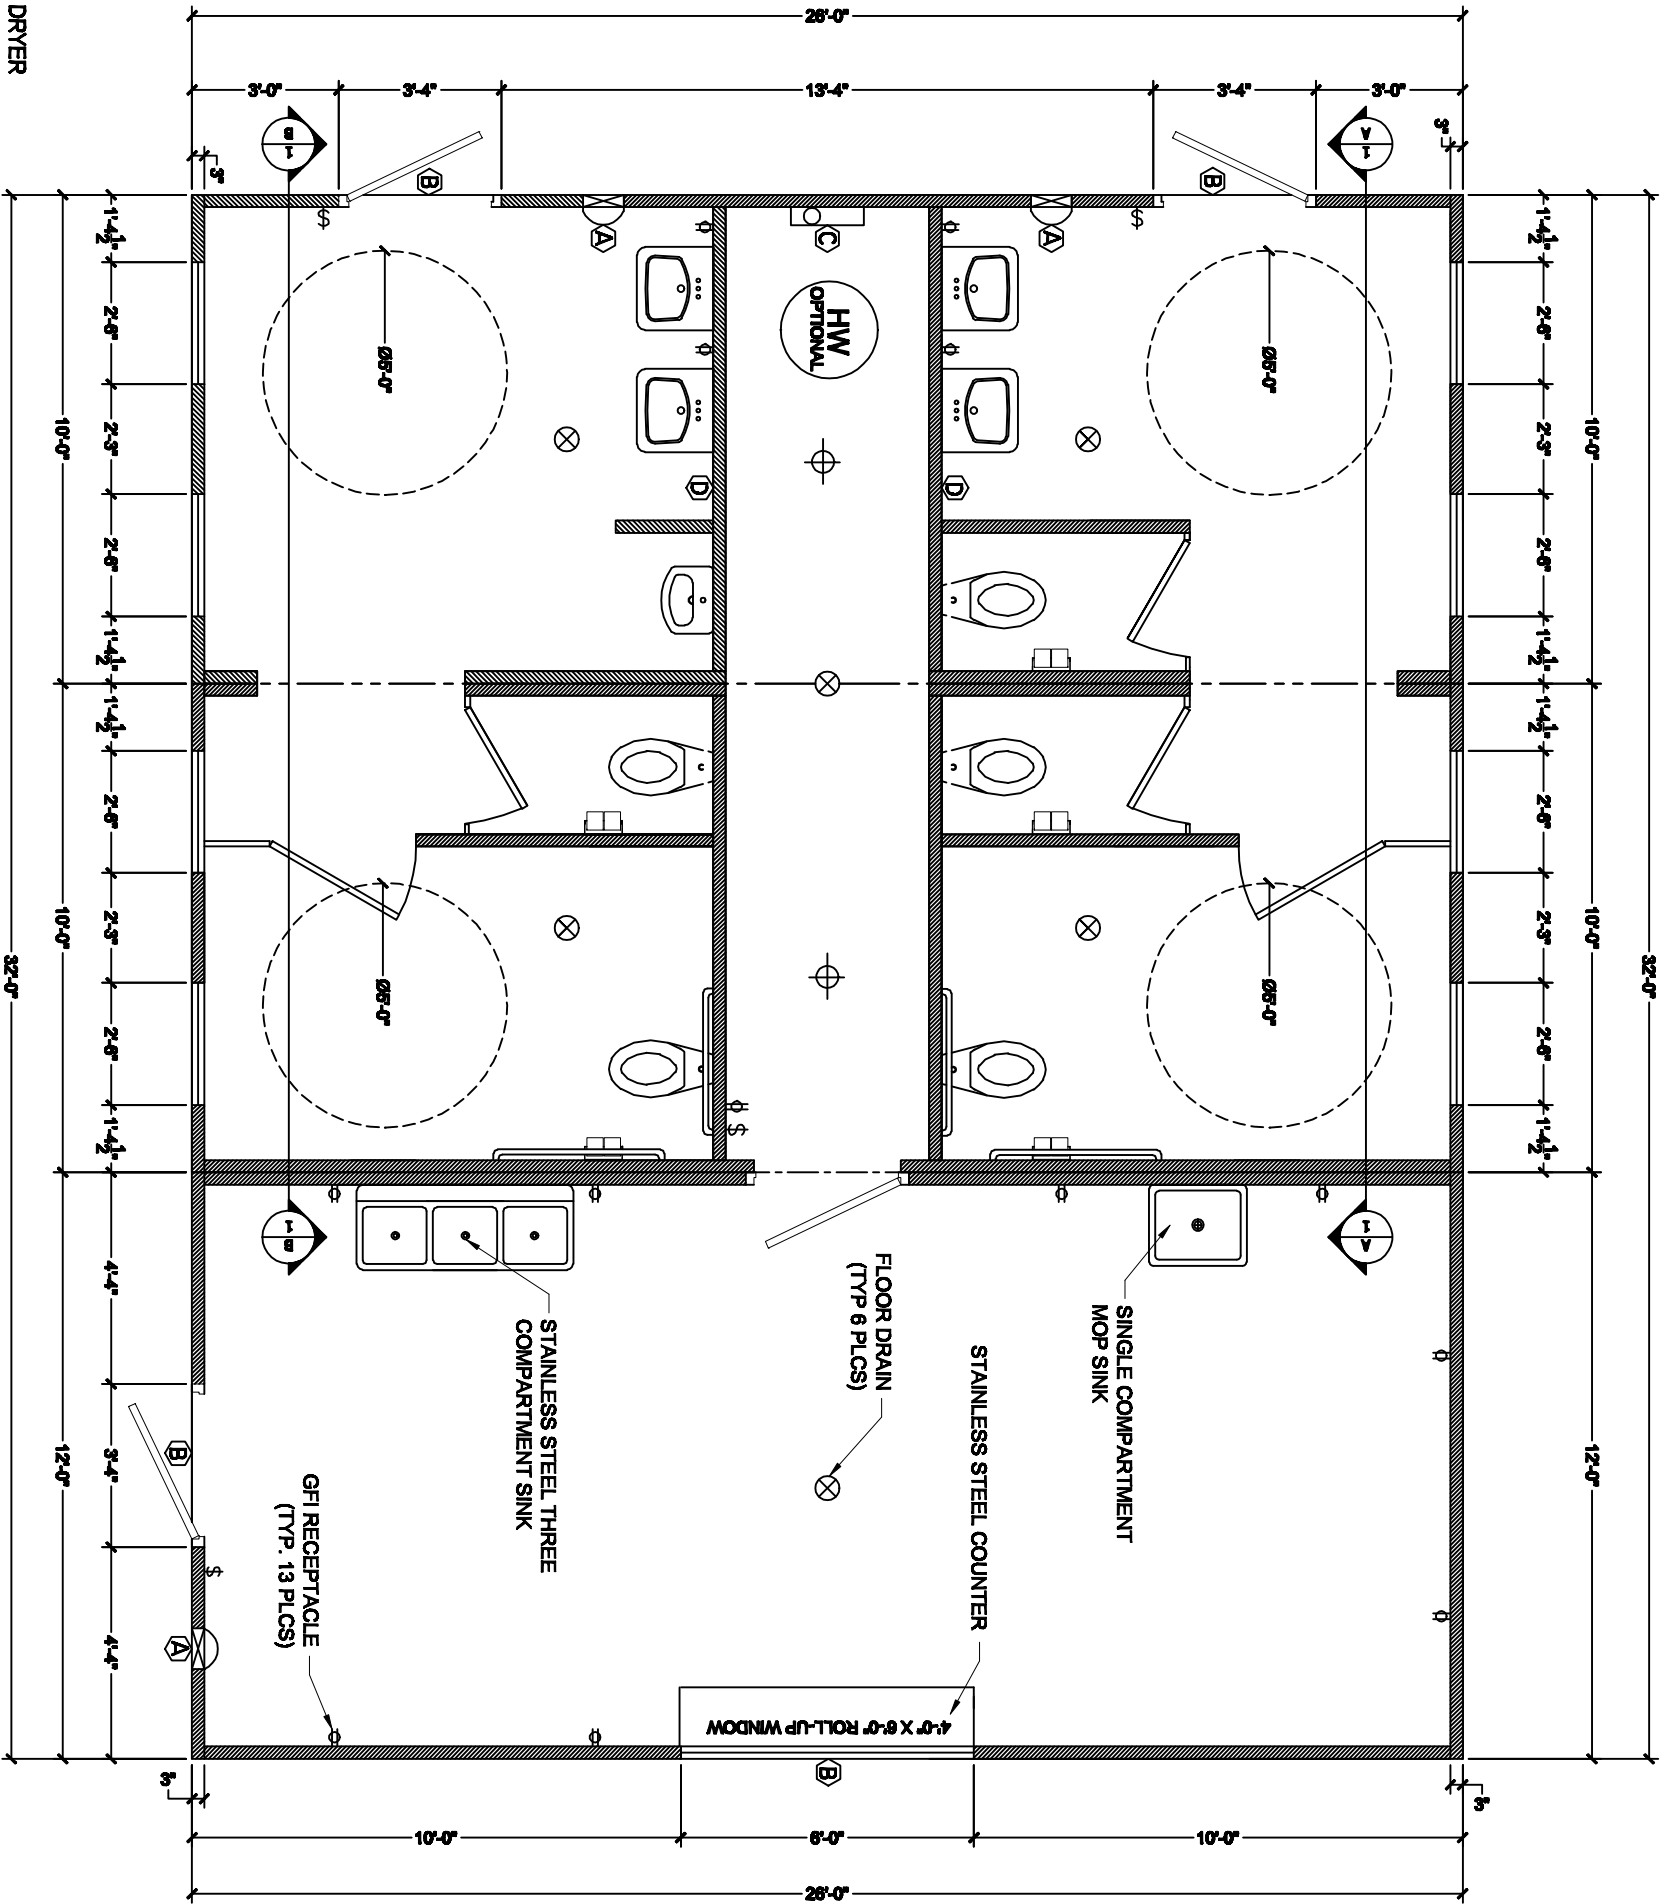

REV	DATE	DESCRIPTION
0		AS SHOWN

SUBMITTAL APPROVAL DRAWING
 CHECKED BY: [Signature]
 DATE: 01/27/09
 DRAWN BY: [Signature]
 SCALE: AS INDICATED
 SHEET NO. 4 OF 4

SENECA
 PRECAST CONCRETE BUILDING
 26'-0" X 32'-0" X 12'-0" H



CARR CONCRETE CORPORATION
 P.O. BOX 265
 WAVERLY, WV 26184-0265
 PHONE: (800)837-8918
 FAX: (304)484-4013