


RESTROOM ELEVATION
WOMEN'S RESTROOM

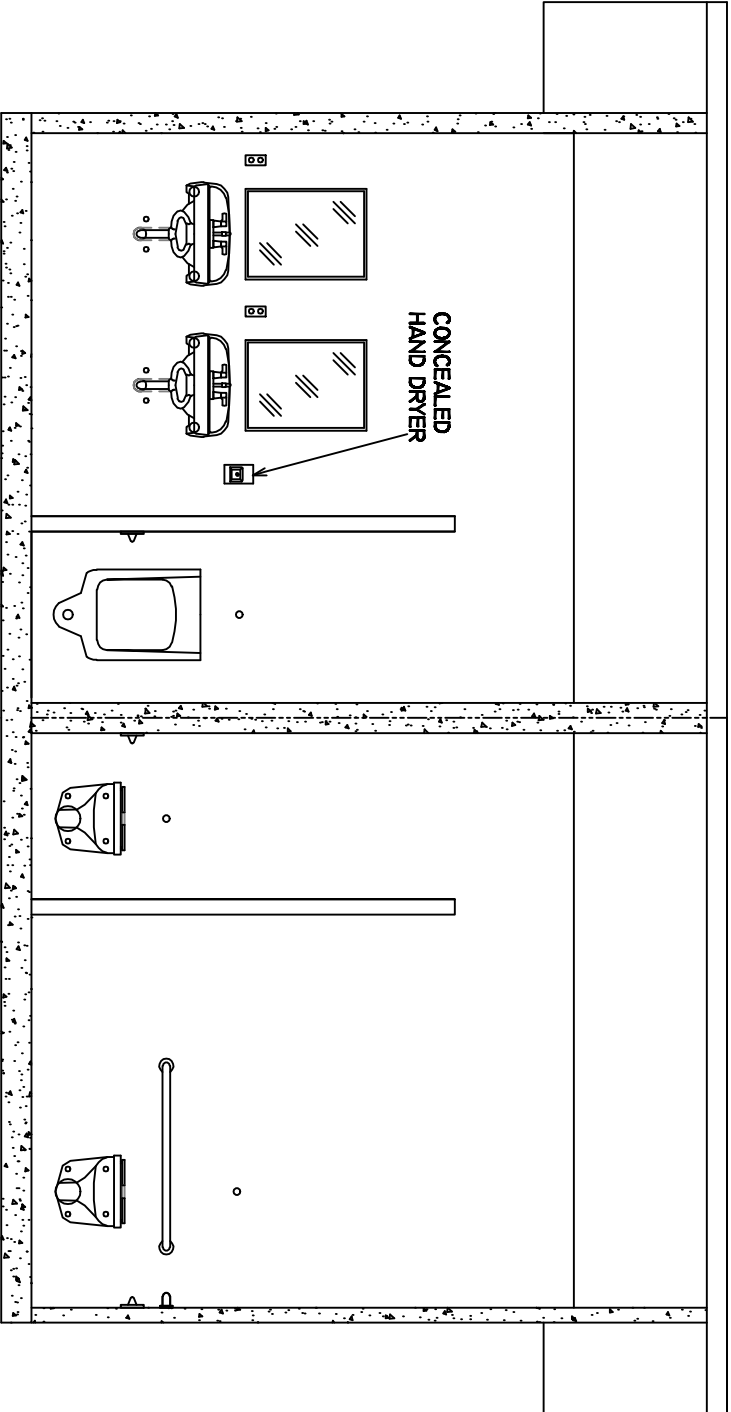

RESTROOM ELEVATION
MEN'S RESTROOM

CARR CONCRETE CORPORATION
P.O. BOX 265
WAVERLY, WV 26184-0265
PHONE: (800)837-8918
FAX: (304)484-4013



SENECA
PRECAST CONCRETE BUILDING
26'-0" X 32'-0" X 12'-0" H

REV	DATE	DESCRIPTION
0		ASSEMBLY

APPROVAL
DRAWING

CHECKED BY: _____
DATE: 10/22/08
DRAWN BY: ASB
SCALE: AS INDICATED
SHEET NO: 2 of 4