



SIMULATED CEDAR SHAKE ROOF FINISH
 STAINED TO CUSTOMER'S CHOICE BASED
 UPON COMMERCIALLY AVAILABLE STAINS

POLYCARBONATE
 WINDOW 10" X 30"

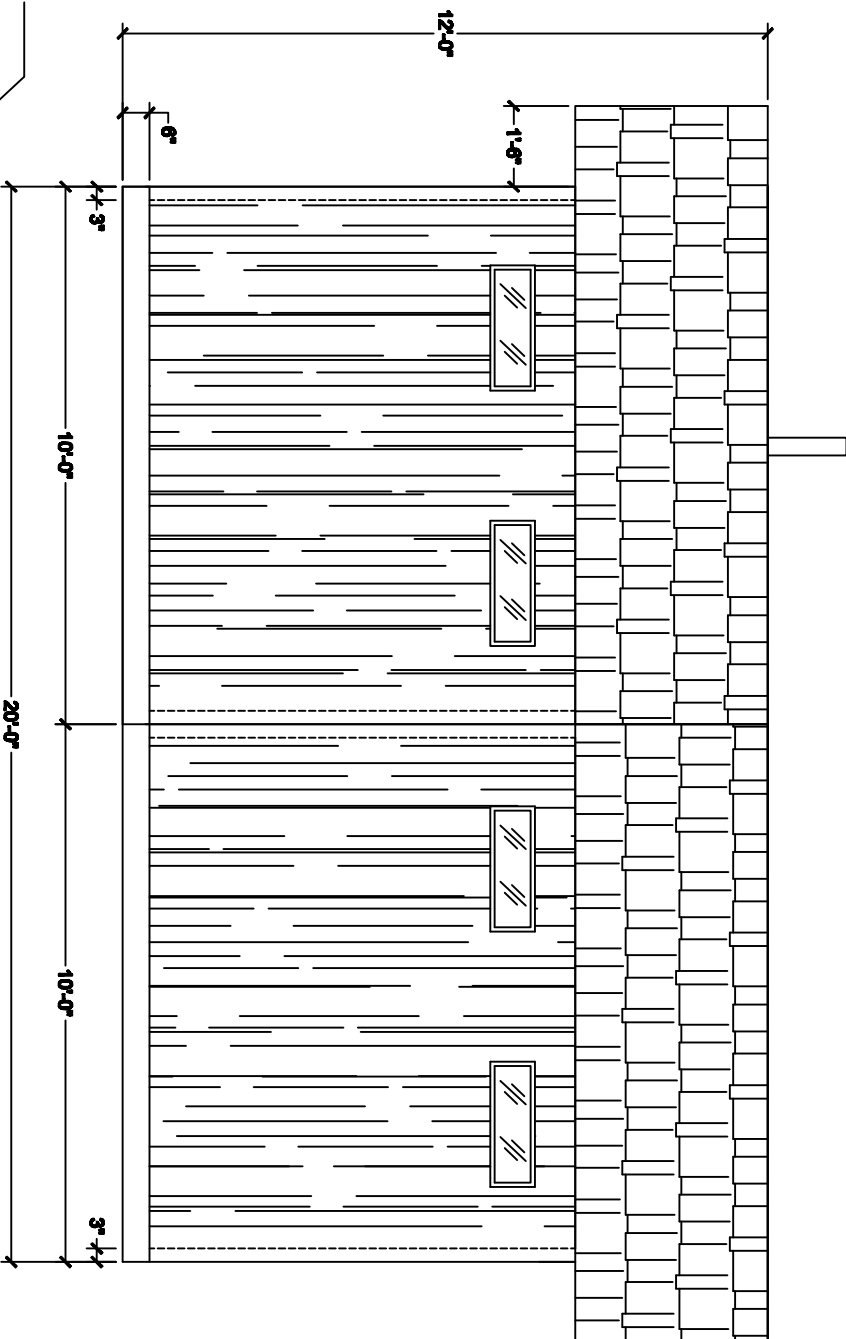

RIGHT ELEVATION

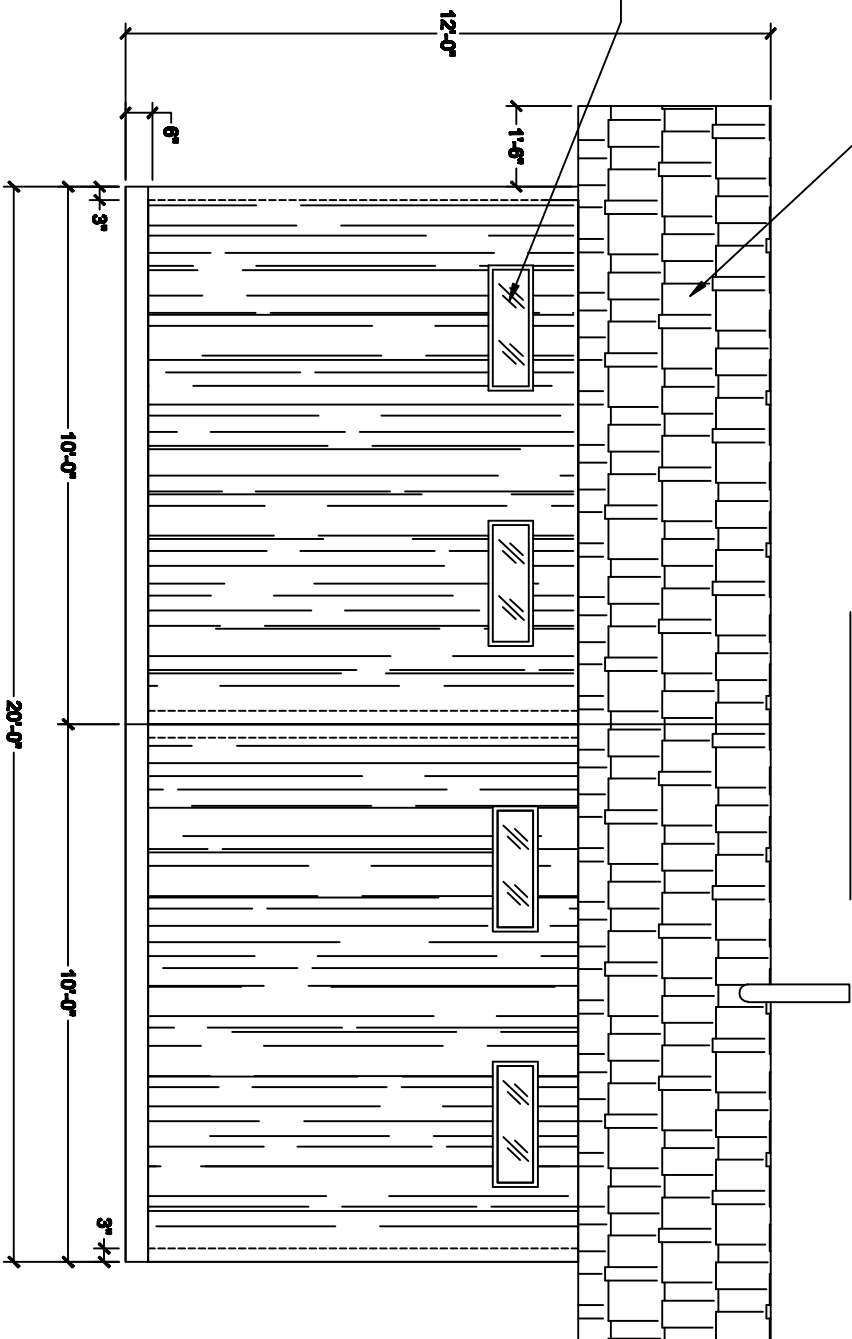

LEFT ELEVATION

CARR CONCRETE CORPORATION
 P.O. BOX 265
 WAVERLY, WV 26184-0265
 PHONE: (800)837-8918
 FAX: (304)484-4013



WAVERLY
 PRECAST CONCRETE BUILDING
 20'-0" X 26'-0" X 12'-0" H

REV	DATE	DESCRIPTION
0		ASSEMBLY

SUBMITTED: APPROVAL
 DRAWING
 CHECKED BY: DATE: 10/22/08
 DRAWN BY: ASB
 SCALE: AS INDICATED
 SHEET NO: 3 of 4