


- (A) (2)-VENTILATION FAN
- (B) (3)-EXTERIOR PHOTOCELL
- (C) 100AMP SERVICE PANEL
- (D) (2)-CONCEALED ELECTRIC HAND DRYER
- (E) (2)-FIXED LOUVER

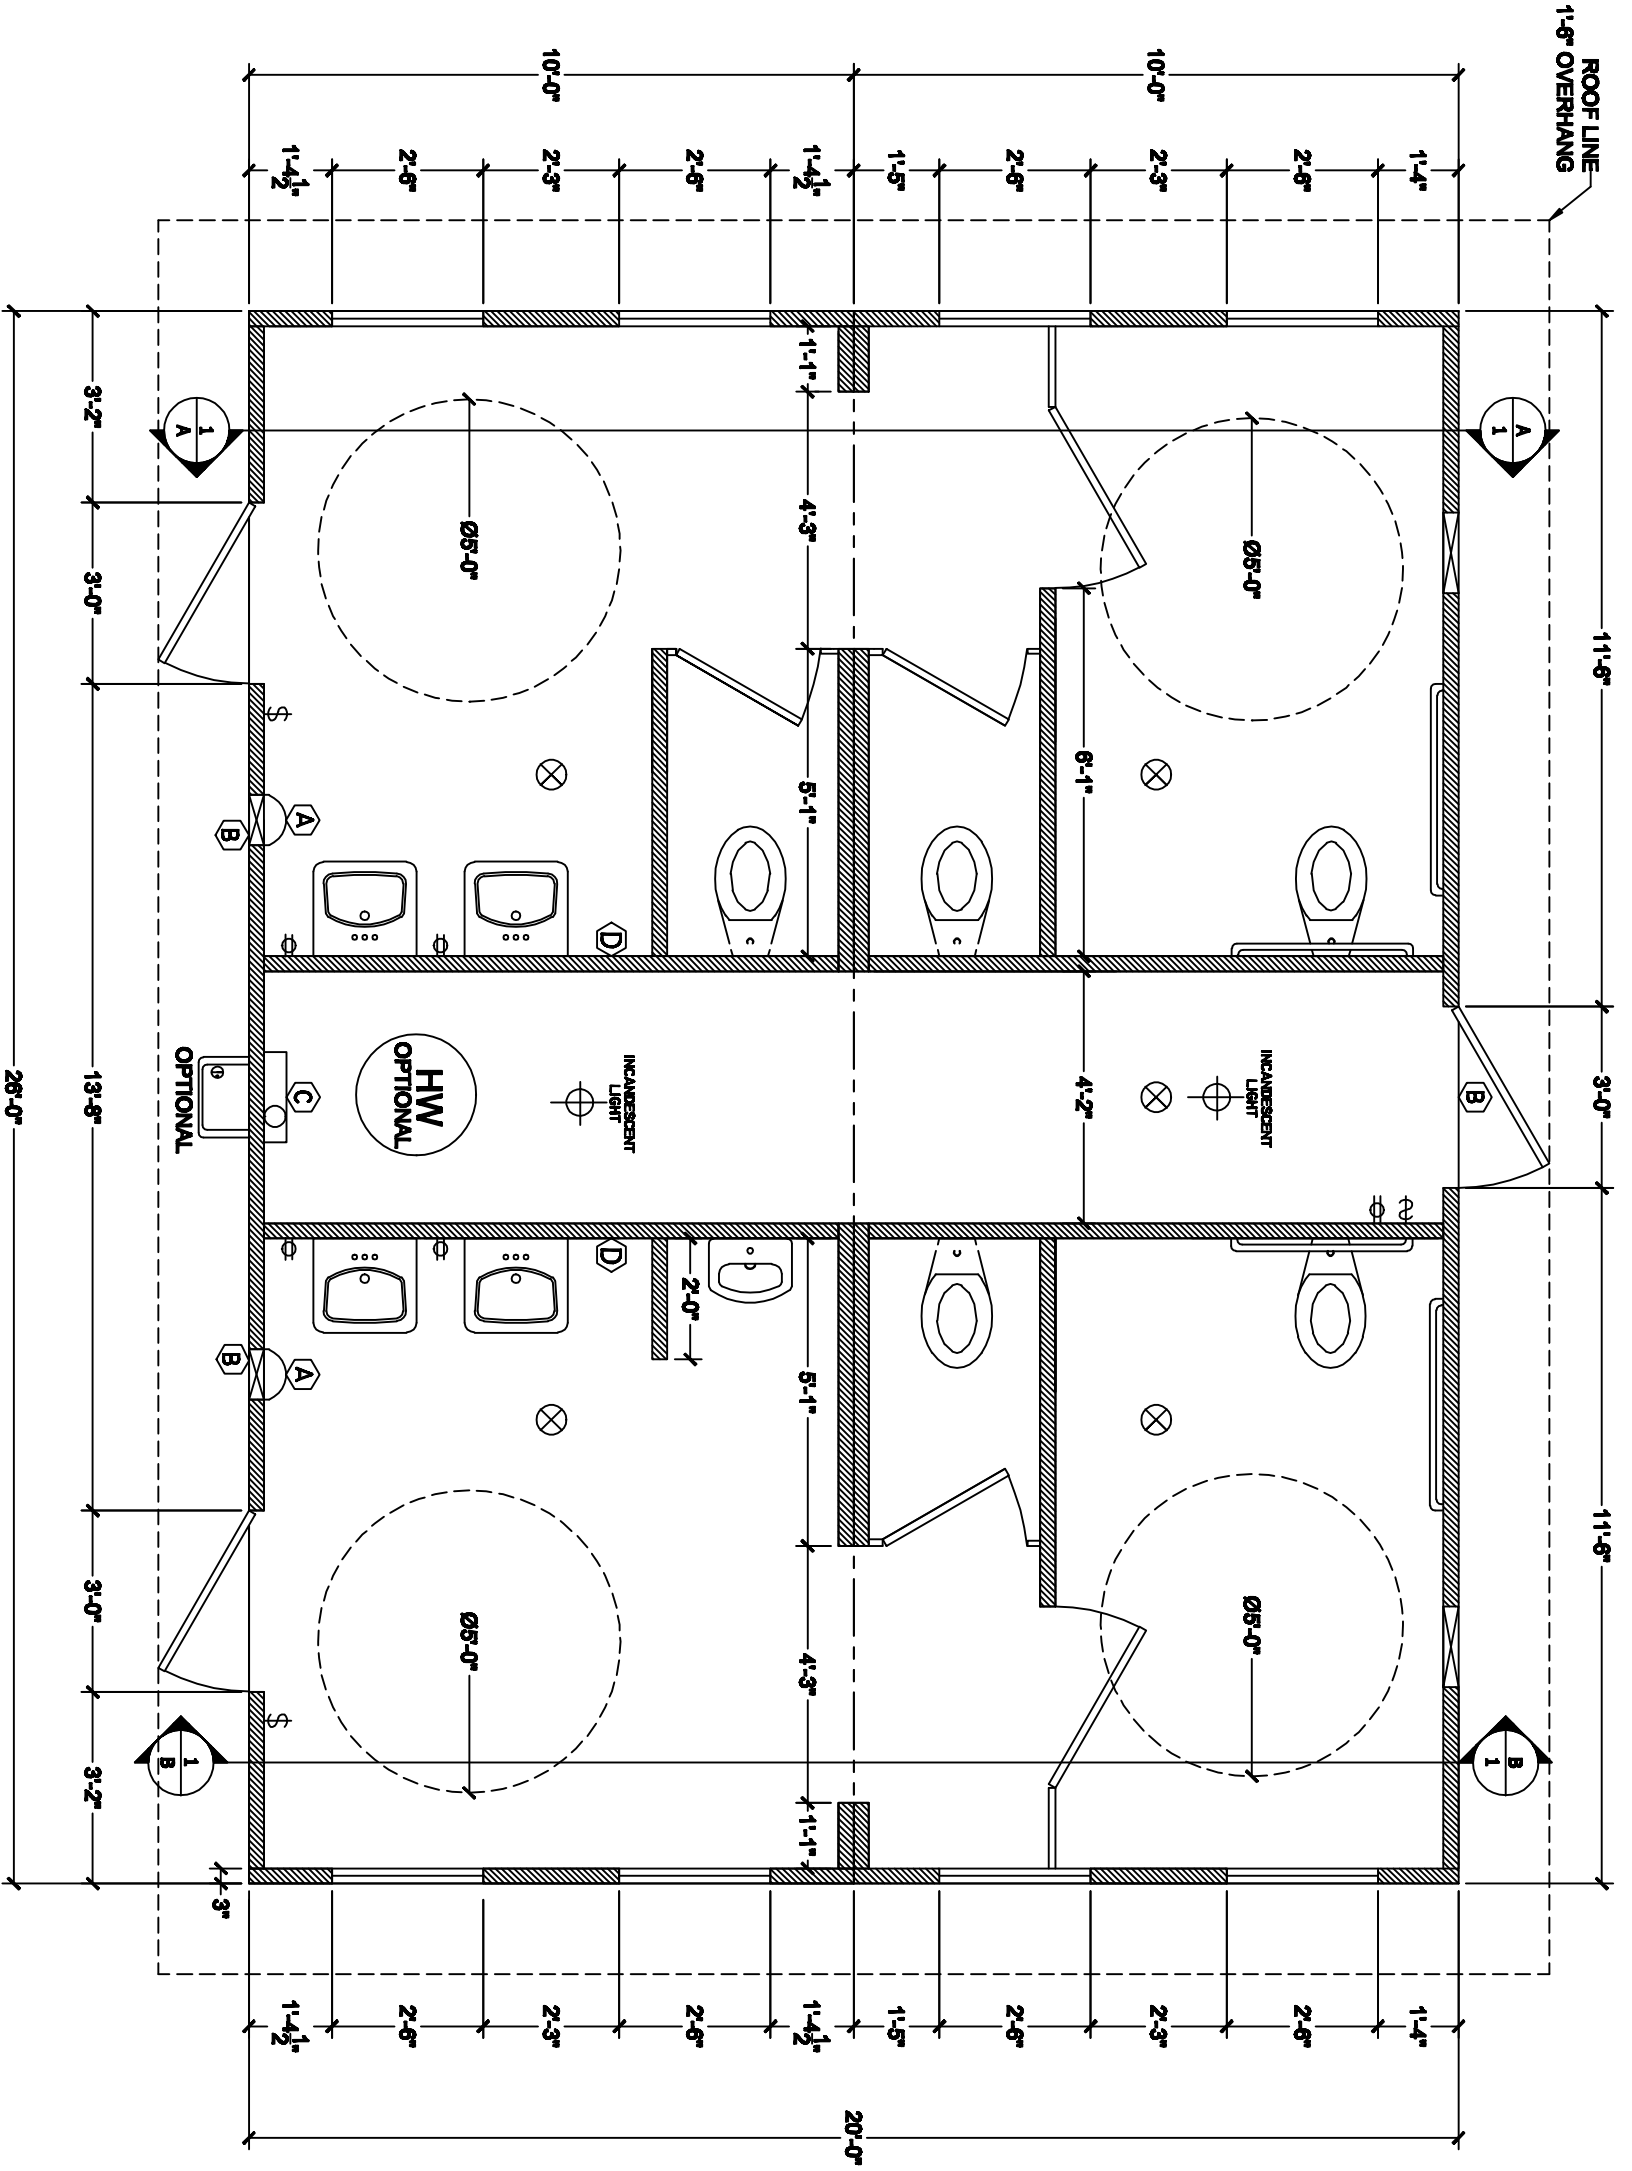

REV	DATE	DESCRIPTION
0		AS SHOWN

SUBMITTALS:  
 APPROVAL DRAWING  
 CHECKED BY:  
 DATE: 10/22/08  
 DRAWN BY: ASB  
 SCALE: AS INDICATED  
 SHEET NO. 1 OF 4

**WAVERLY**  
 PRECAST CONCRETE BUILDING  
 20'-0" X 26'-0" X 12'-0" H



**CARR CONCRETE CORPORATION**  
 P.O. BOX 265  
 WAVERLY, WV 26184-0265  
 PHONE: (800)837-8918  
 FAX: (304)484-4013